


HIGH ROOF FRAMING PLAN - AREA E
(REF DWG. NO: 1/S24.9)

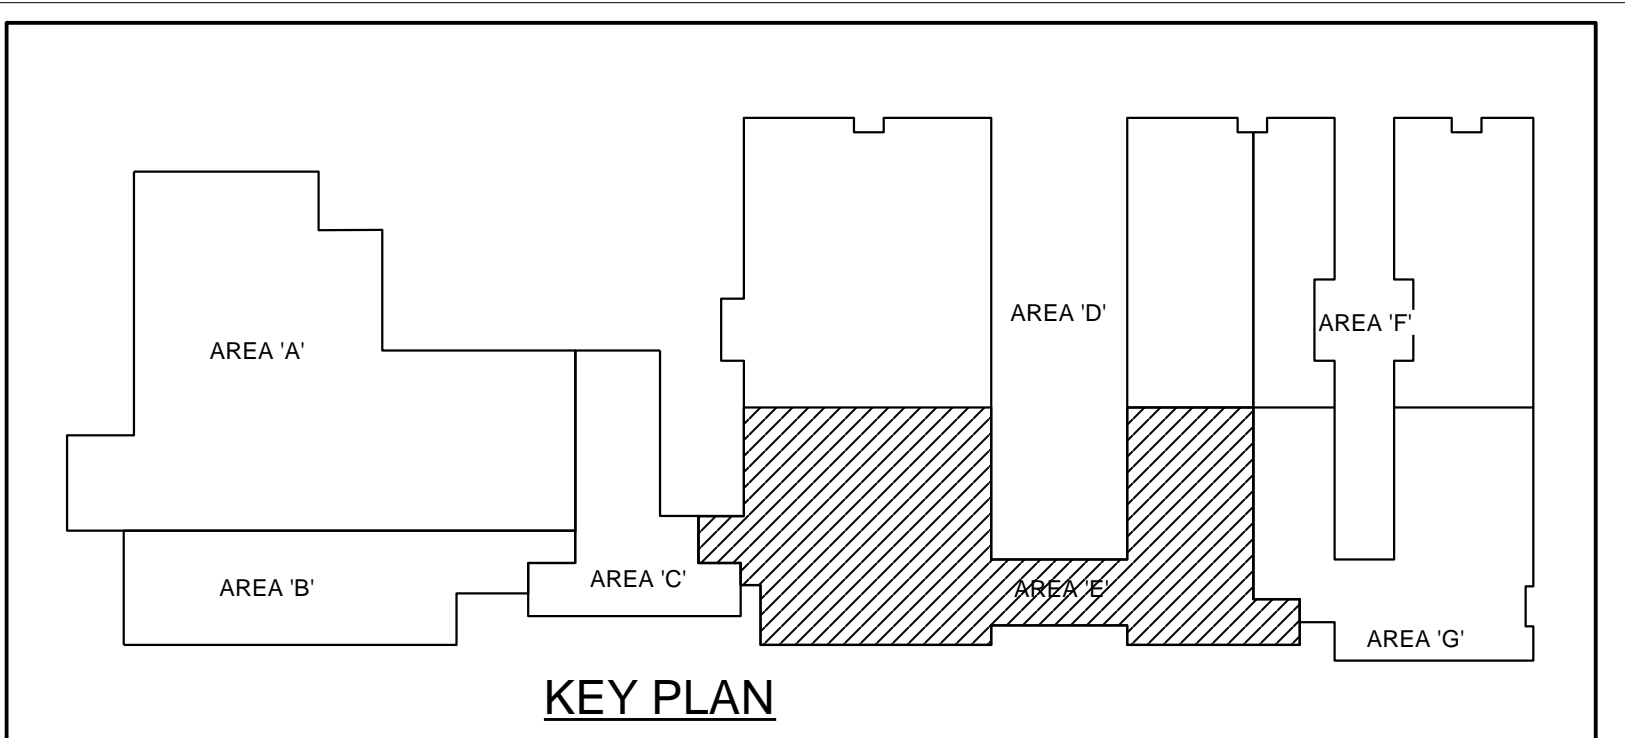

- LEGEND:
- T.O.S-TOP OF STEEL
 - EL-ELEVATION
 - T.O.H.P-TOP OF HIGH POINT
 - T.O.L.P-TOP OF LOW POINT
 - U.N.O-UNLESS NOTED OTHERWISE

COLUMN MARKED (*) THUS, PLEASE REFER TYPICAL COLUMN DETAIL E-E10

COLUMN MARKED (#) THUS, PLEASE REFER TYPICAL COLUMN DETAIL E-E10