


GRID LOCATION	BOTTOM ELEVATION
AB/A3-A1	51'-6"5/16

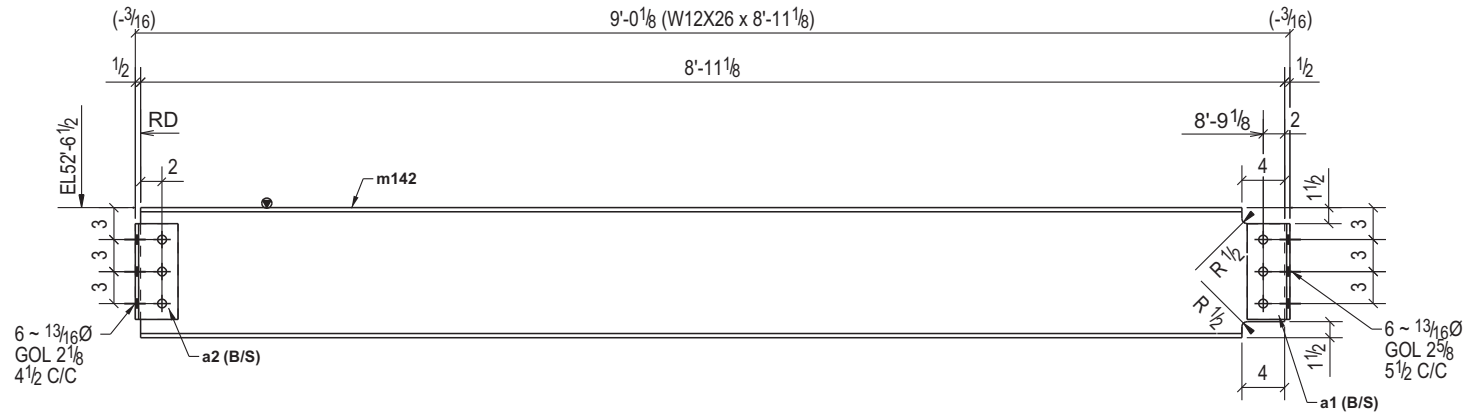

ONE - BEAM - B2

Ref : E09

B	Re-issued for Approval	03-24-2014	S.Patel	K.P
REV.	DESCRIPTION	DATE	DWN	CHK

BILL OF MATERIAL

QTY	ASSEMBLY MARK	PIECE MARK	TYPE	SIZE	LENGTH	NOTES	FINISH	GRADE
1	B2		I	W12X26	8'-11 1/8"			A992
2		a1		L4X4X5/16	0'-9"			A36
2		a2		L4X3-1/2X5/16	0'-9"			A36
6			3/4"	A325N	2"	Workshop		