




TRUE NORTH

PROJECT NORTH

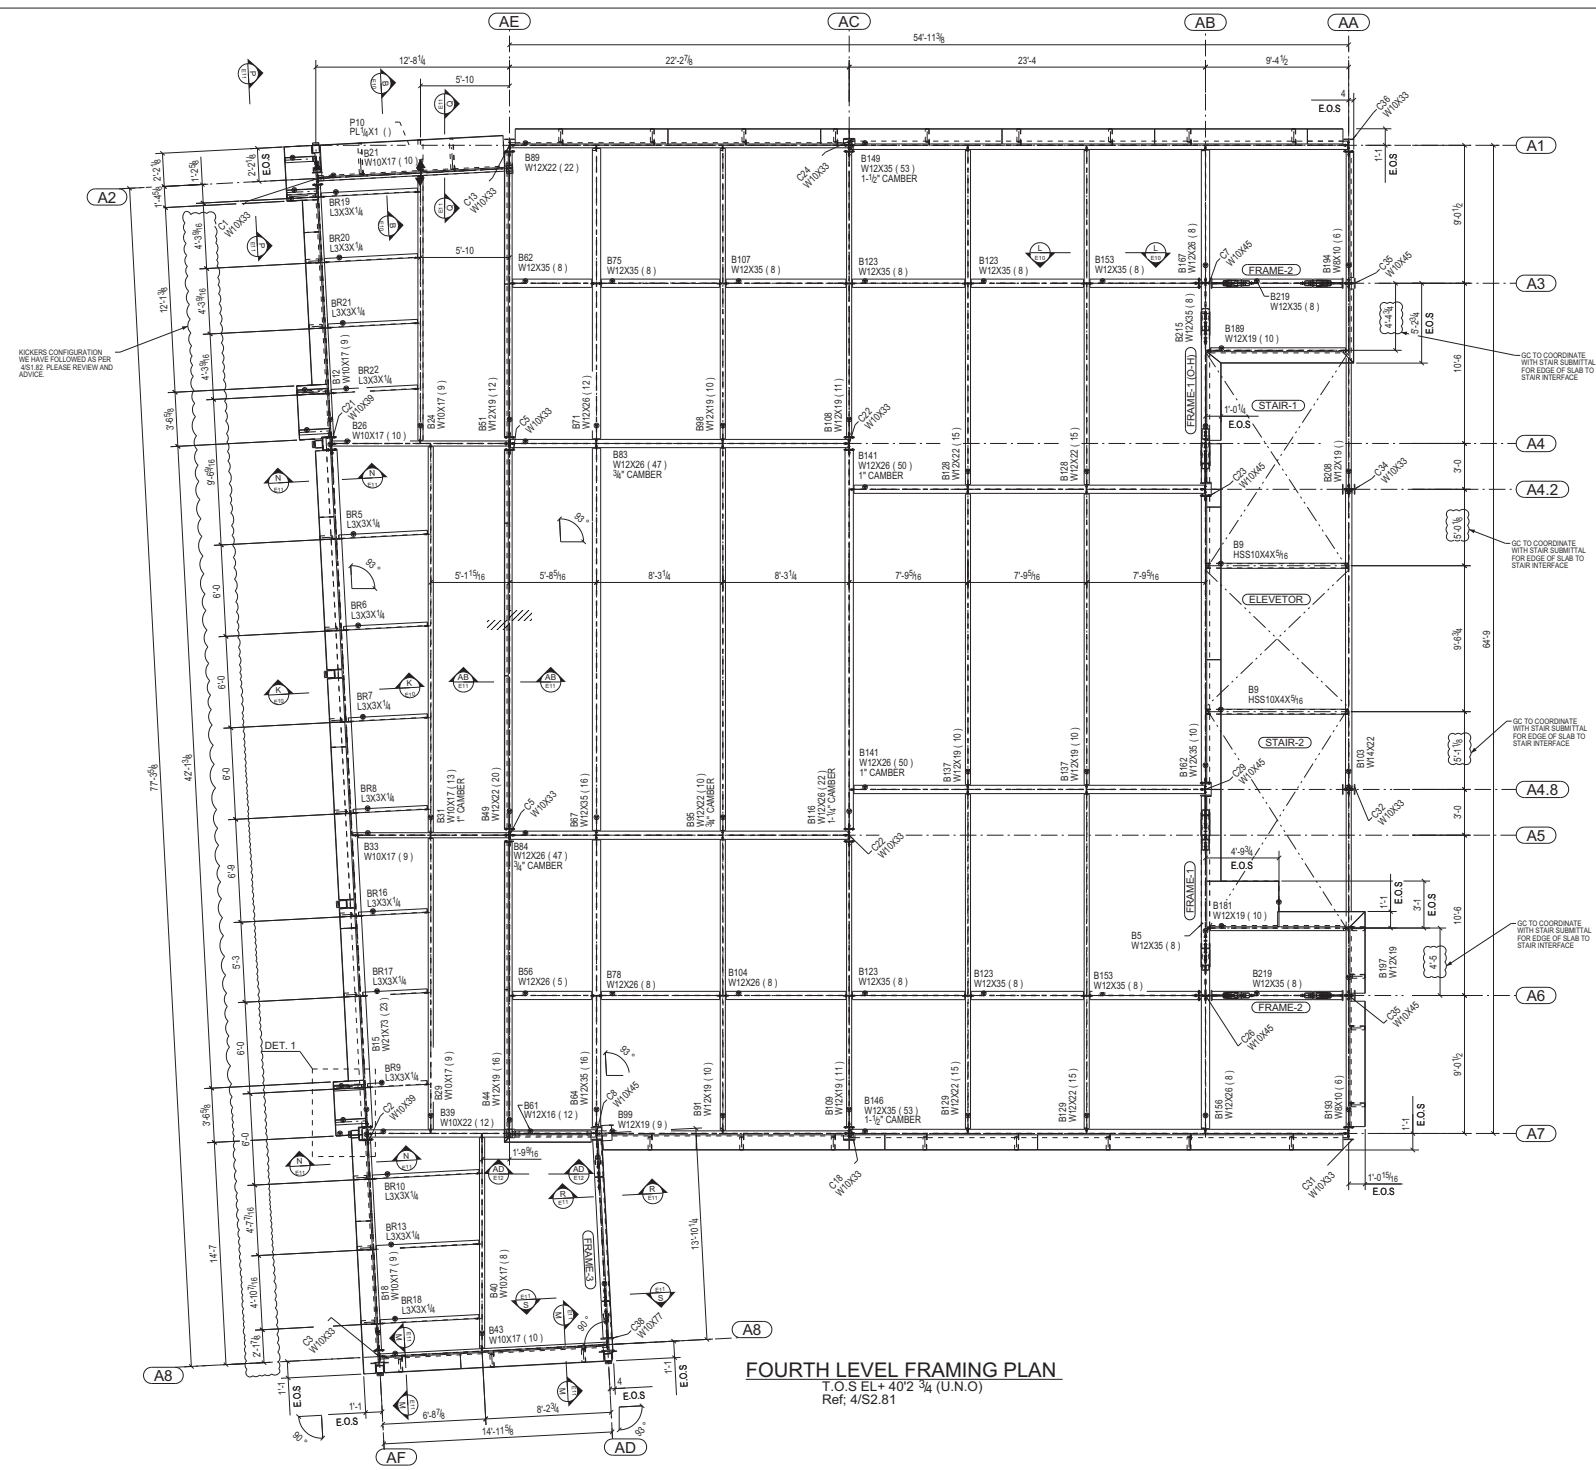

B100 = ASSEMBLY MARK  
 W12X26(10) = PROFILE(NO. OF. STUD)  
 1"CAMBER = CAMBER VALUE

LEGEND:  
 1, EL. = ELEVATION  
 2, T.O.S = TOP OF STEEL  
 3, E.O.S = EDGE OF SLAB  
 4, ▲ = MOMENT CONNECTION  
 5, ● = ORIENTATION MARK

1, Ref. E13 FOR FRAME-1 AND FRAME-1 O-H ELEVATION & DETAILS  
 2, Ref. E14 FOR FRAME-2 ELEVATION AND DETAILS  
 3, Ref. E15 FOR FRAME-3 ELEVATION AND DETAILS

**FOURTH LEVEL FRAMING PLAN**  
 T.O.S EL+402 3/4 (U.O.)  
 Ref. 4/S2.81

REV.	DESCRIPTION	DATE	DWN	CHK
B	Re-issued for Approval	03-24-2013	S.Patel	K.P.