



STAIR#3 FRAMING PLAN (LEVEL-1)
 (T/SLAB & T/LANDING ELEVATIONS ARE NOTED ON PLAN)
 (REF. 1/A-412)

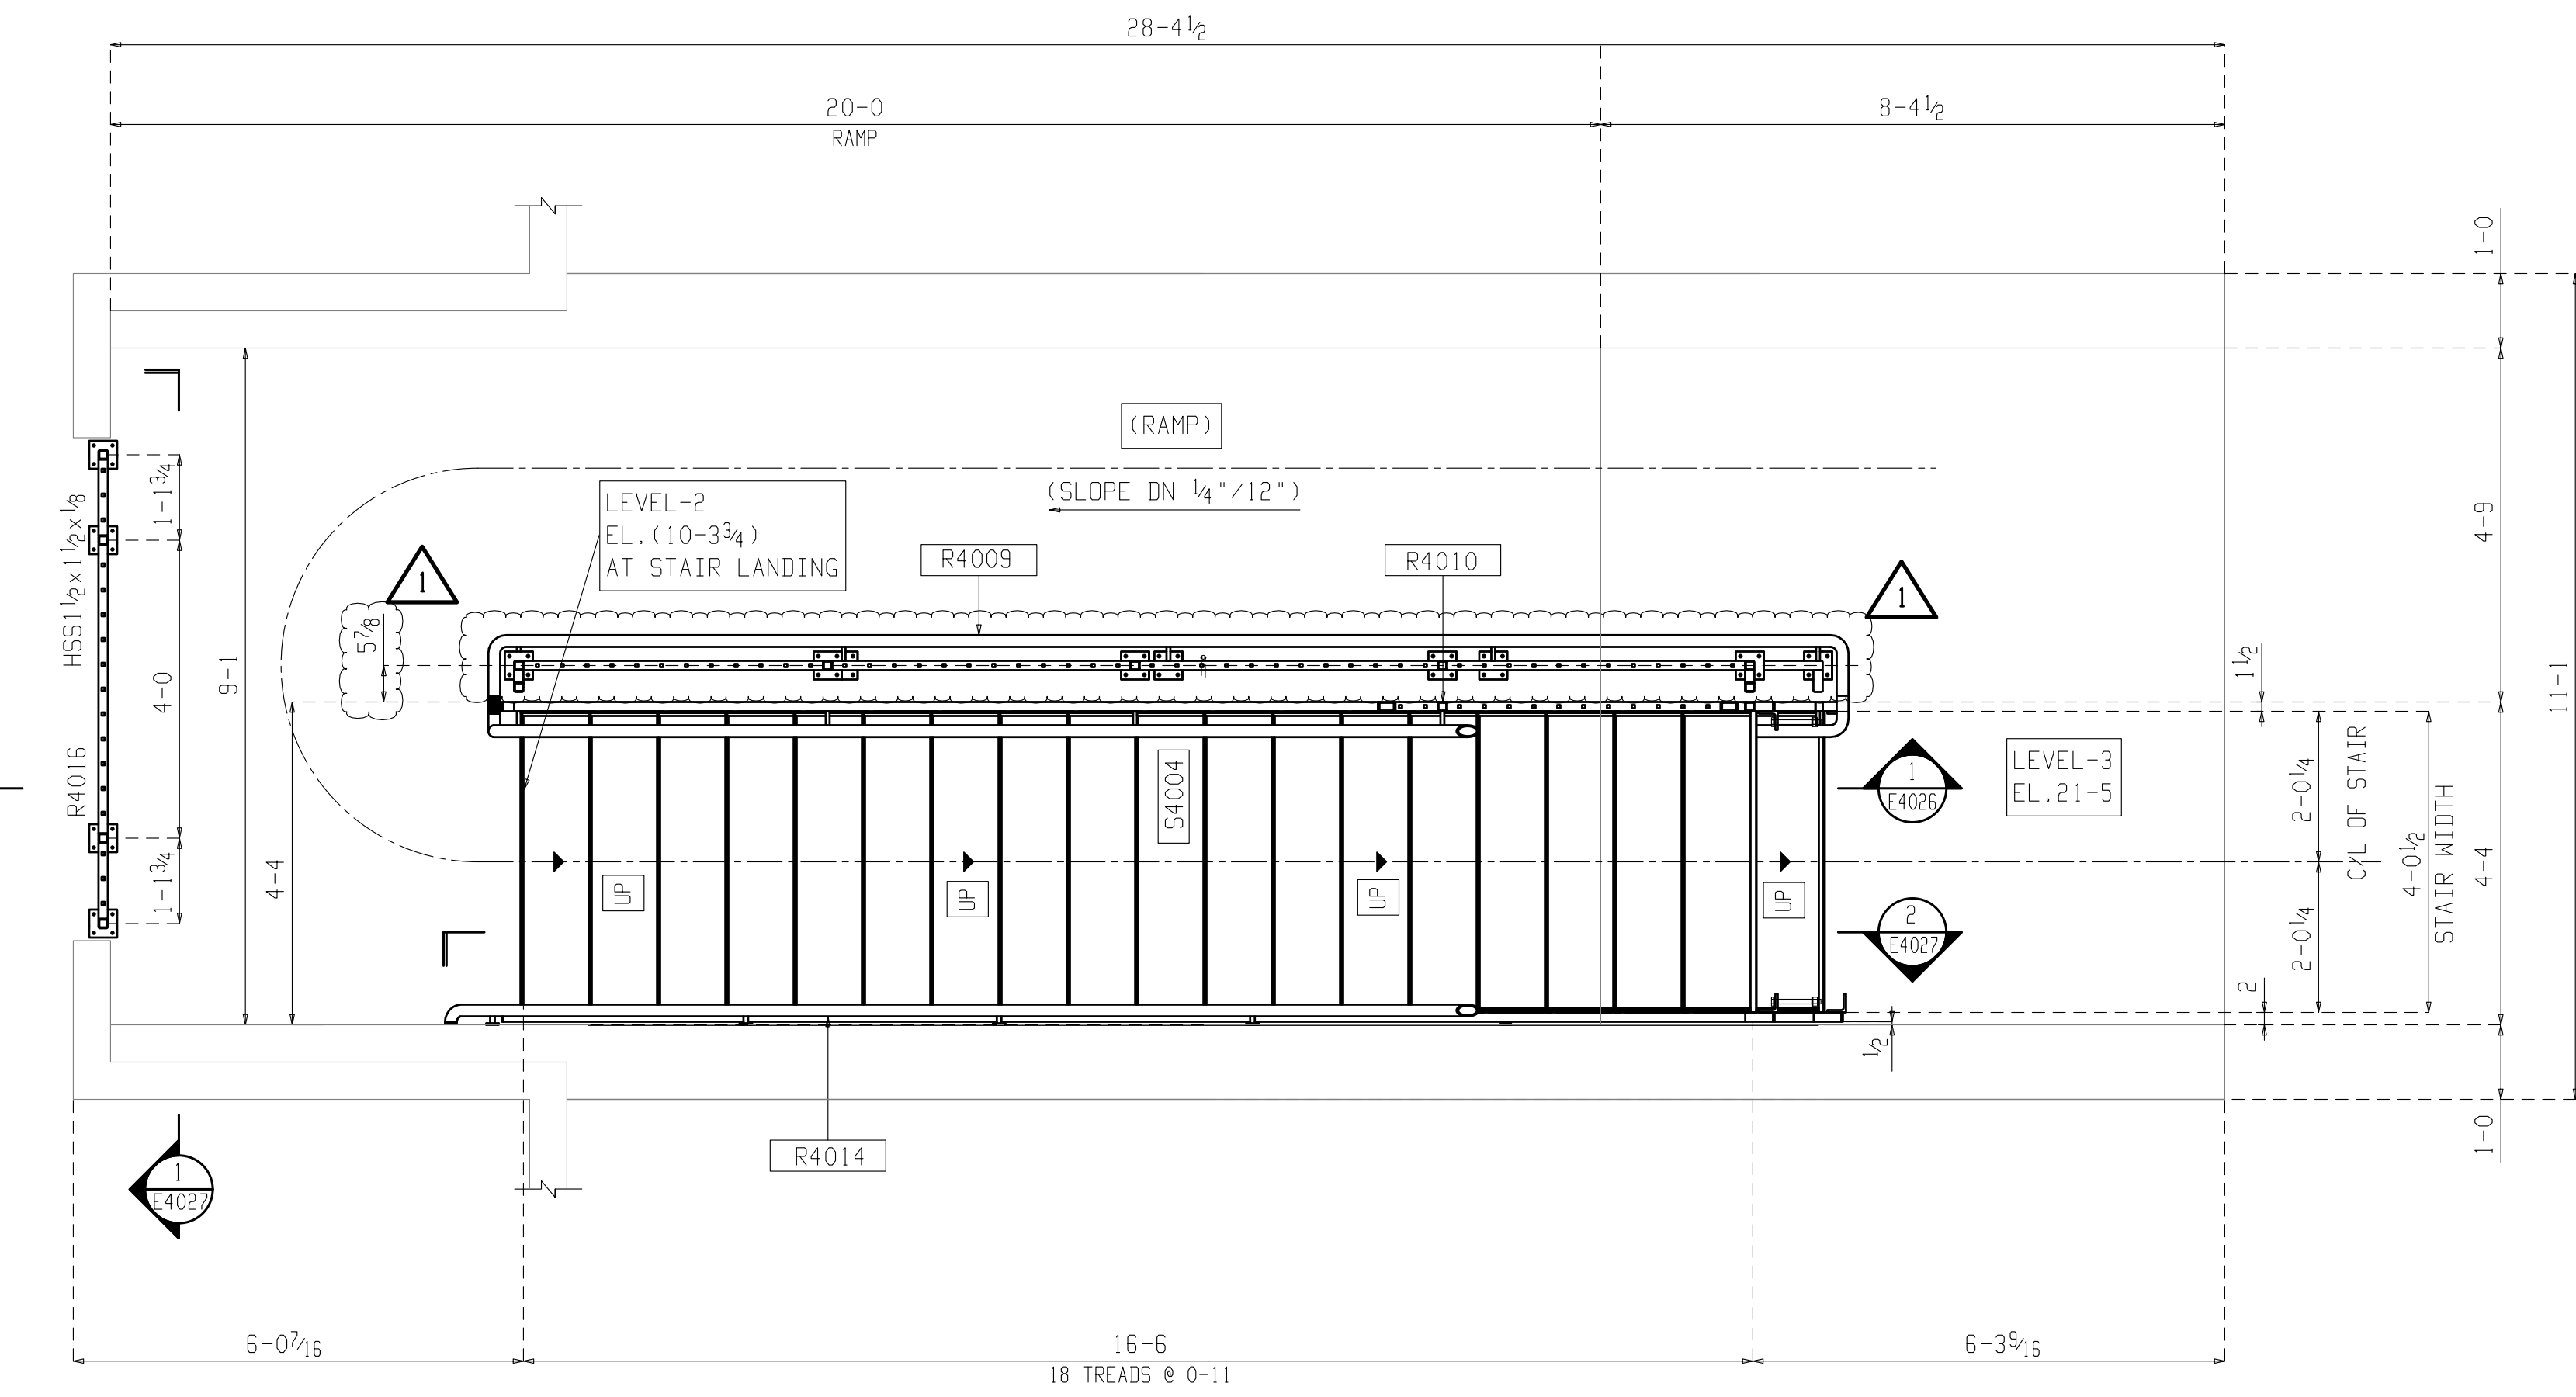

STAIR#3 FRAMING PLAN (LEVEL-2)
 (T/SLAB & T/LANDING ELEVATIONS ARE NOTED ON PLAN)
 (REF. 2/A-412)

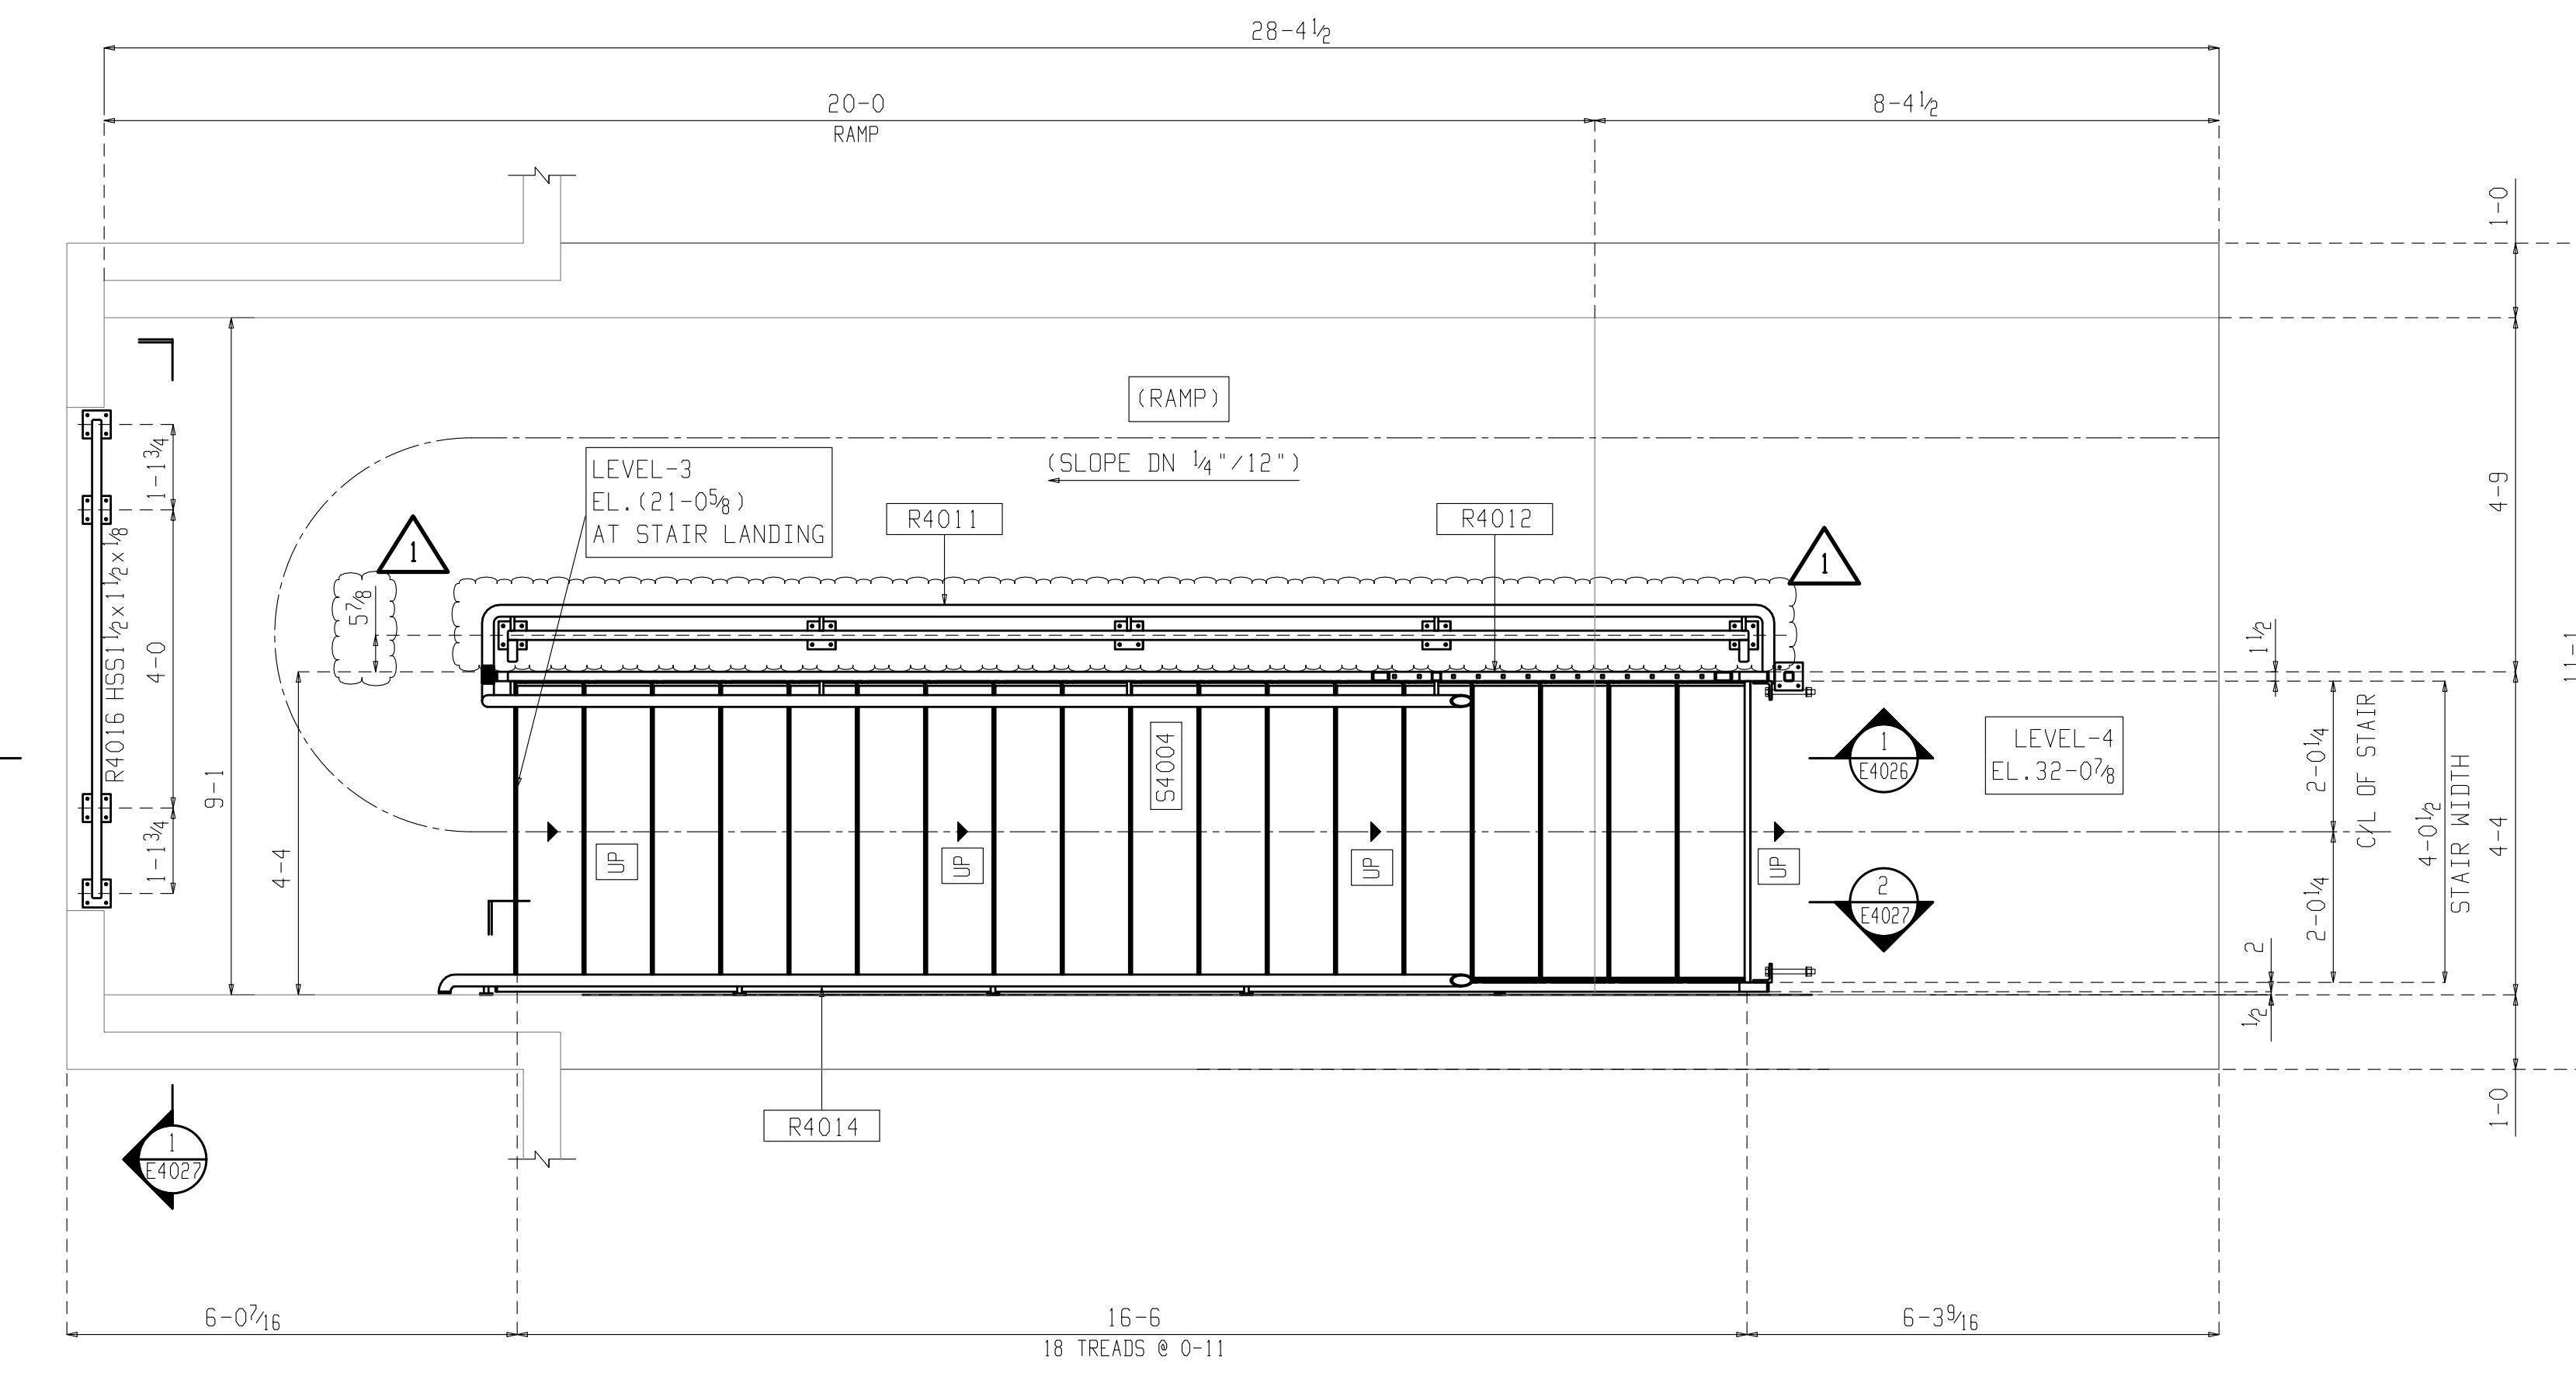

STAIR#3 FRAMING PLAN (LEVEL-3)
 (T/SLAB & T/LANDING ELEVATIONS ARE NOTED ON PLAN)
 (REF. 2/A-412)