



MATCH LINE :6-6
REF: D-E2

MATCH LINE :6-6
REF: D-E2

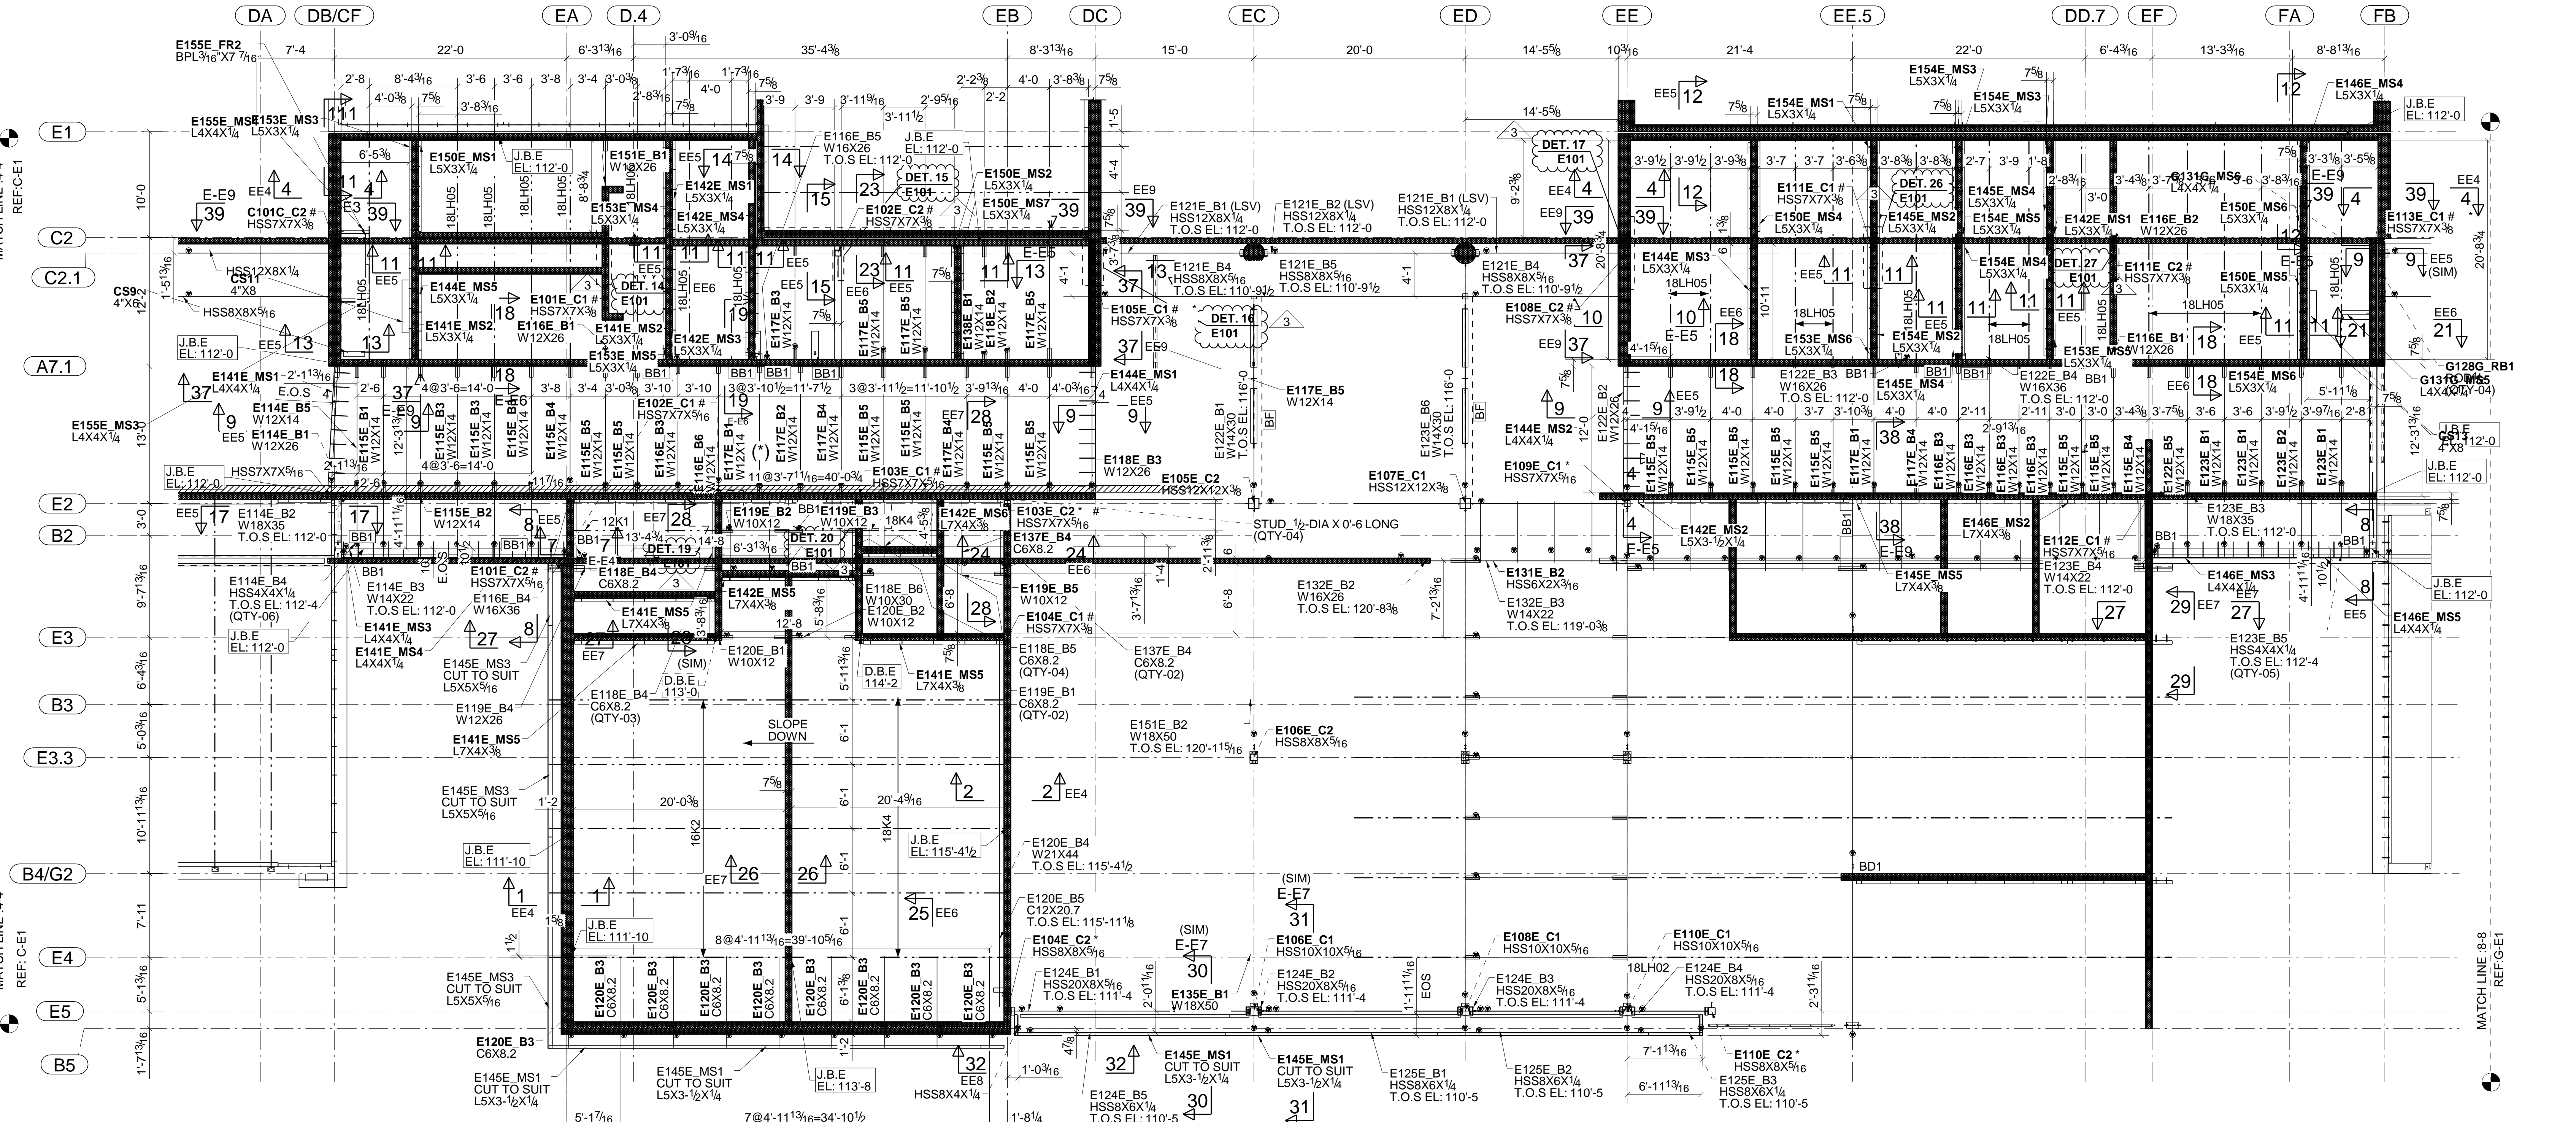

ROOF AND PENTHOUSE FRAMING PLAN - AREA E
 (REF DWG.NO: 1/S24.5)
 ALL TOP OF BEAM ELEVATIONS ARE EL+112'-4"(U.N.O)

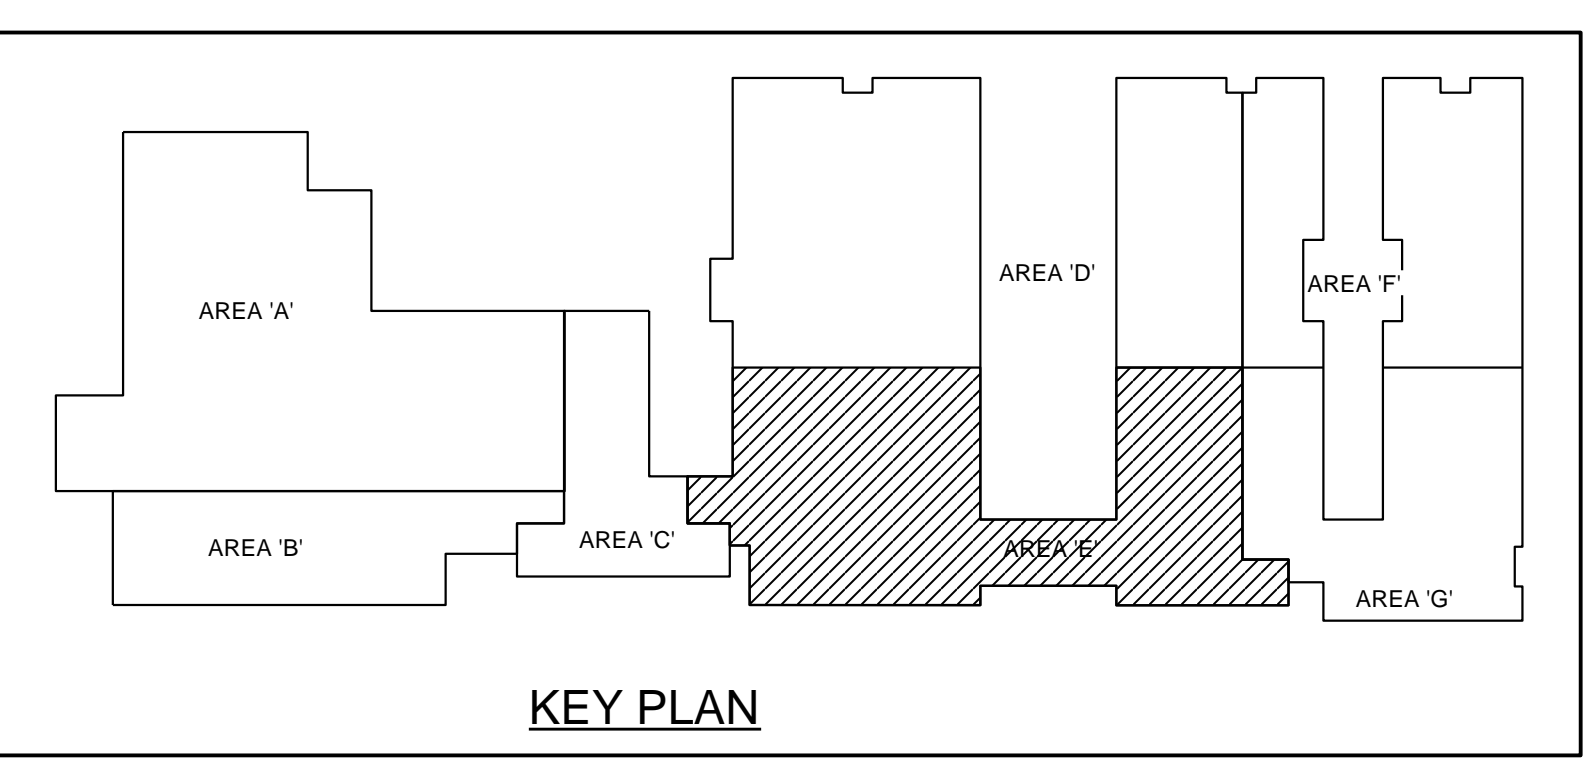

DIMENSION MARKED THUS (*) AER REVISED

- LEGEND:**
- T.O.S.-TOP OF STEEL
 - EL-ELEVATION
 - T.O.H.P.-TOP OF HIGH POINT
 - T.O.L.P.-TOP OF LOW POINT
 - U.N.O-UNLESS NOTED OTHERWISE

COLUMN MARKED (*) THUS, PLEASE REFER TYPICAL COLUMN DETAIL E-E10

COLUMN MARKED (#) THUS, PLEASE REFER TYPICAL COLUMN DETAIL E-E10