
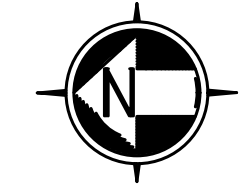
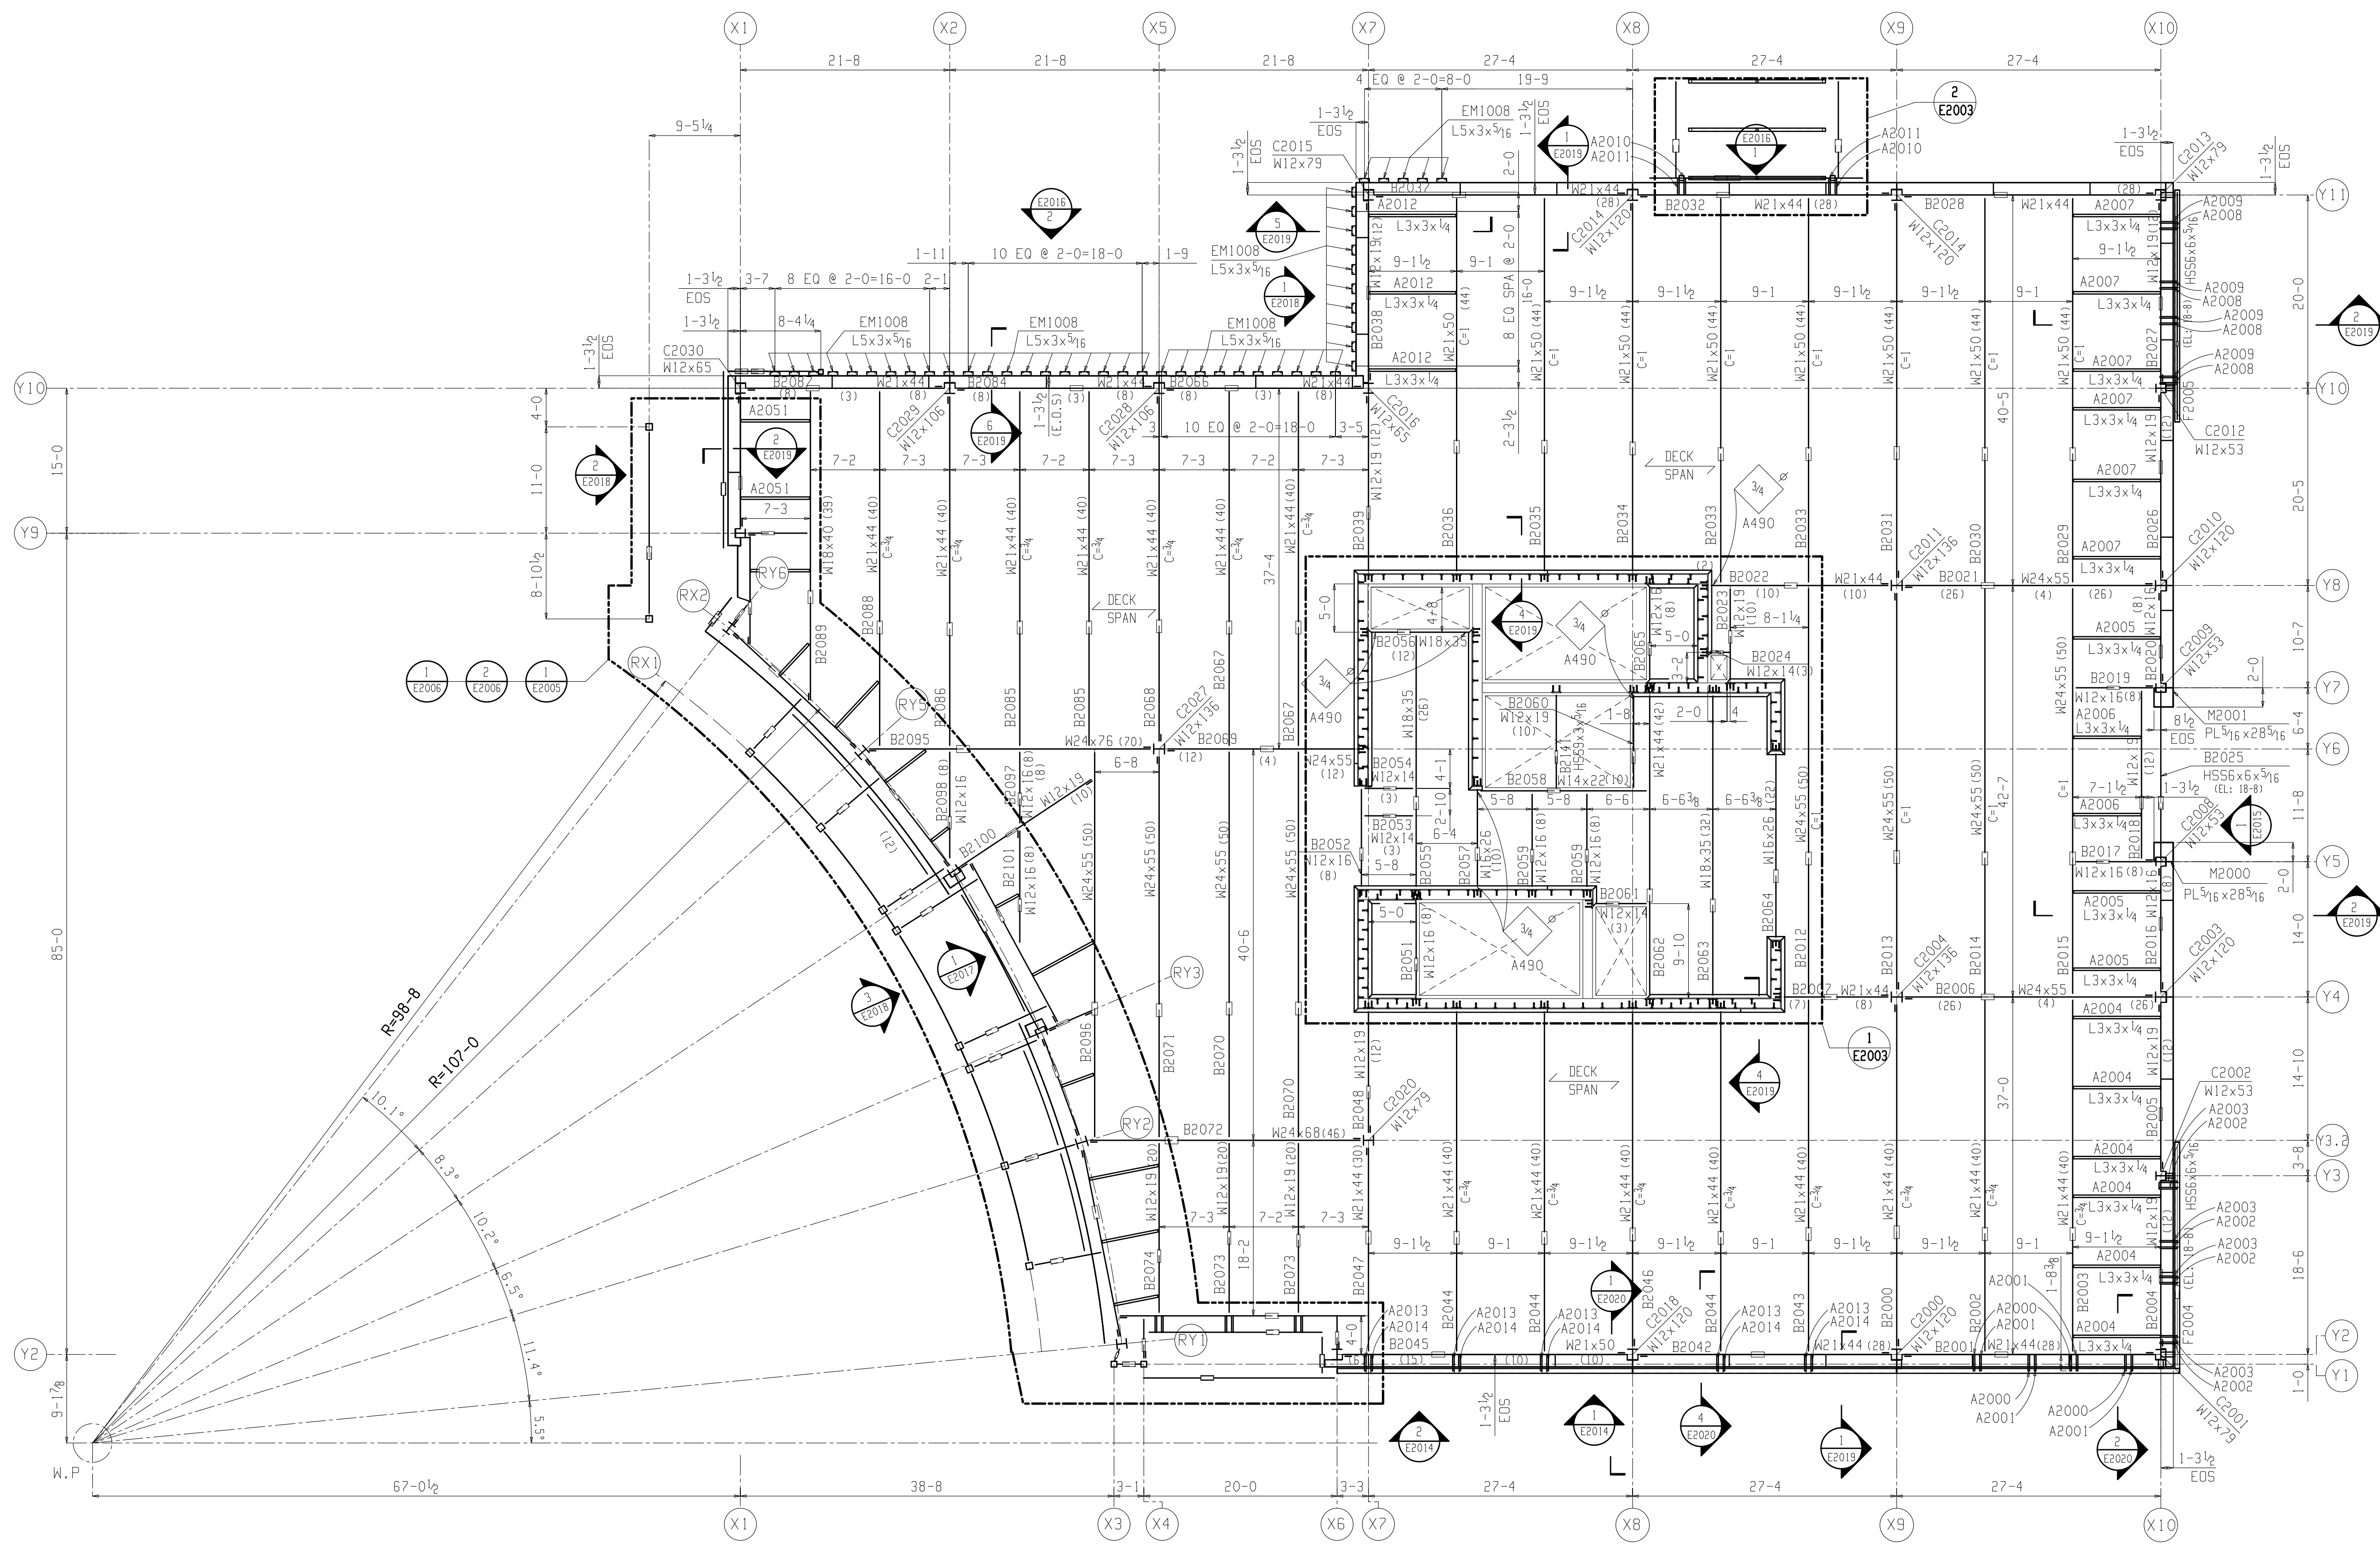


SECOND FLOOR FRAMING PLAN

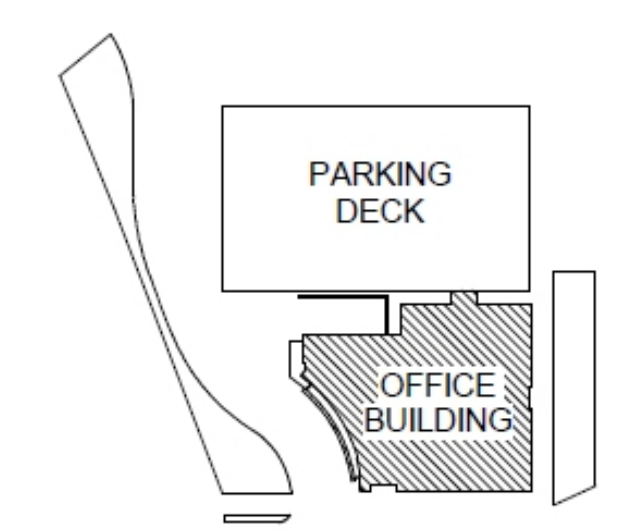

SECOND FLOOR FRAMING PLAN

- NOTE:
 1) TOP OF STEEL EL: 15-7 (U.N.O)
 2) REFER SHEET E2021 FOR TYPICAL SECTIONS
 3) (XX) INDICATES 3/4" DIA x 3" LONG SHEAR STUDS (REF: S-102)

3/4" INDICATES BOLT DIA. AND BOLT GRADE
 A490

LEGEND:
 (U.N.O.): UNLESS NOTED OTHERWISE
 (EOS): EDGE OF SLAB
 (EOD): EDGE OF DECK
 (T.O.S.): TOP OF STEEL
 (V.I.F.): VERIFY IN FIELD