



STAIR-1 LEVEL 2 & 6 PLAN
 (T/SLAB & T/LANDING ELEVATIONS ARE NOTED ON PLAN)
 (REF. C5/A500)

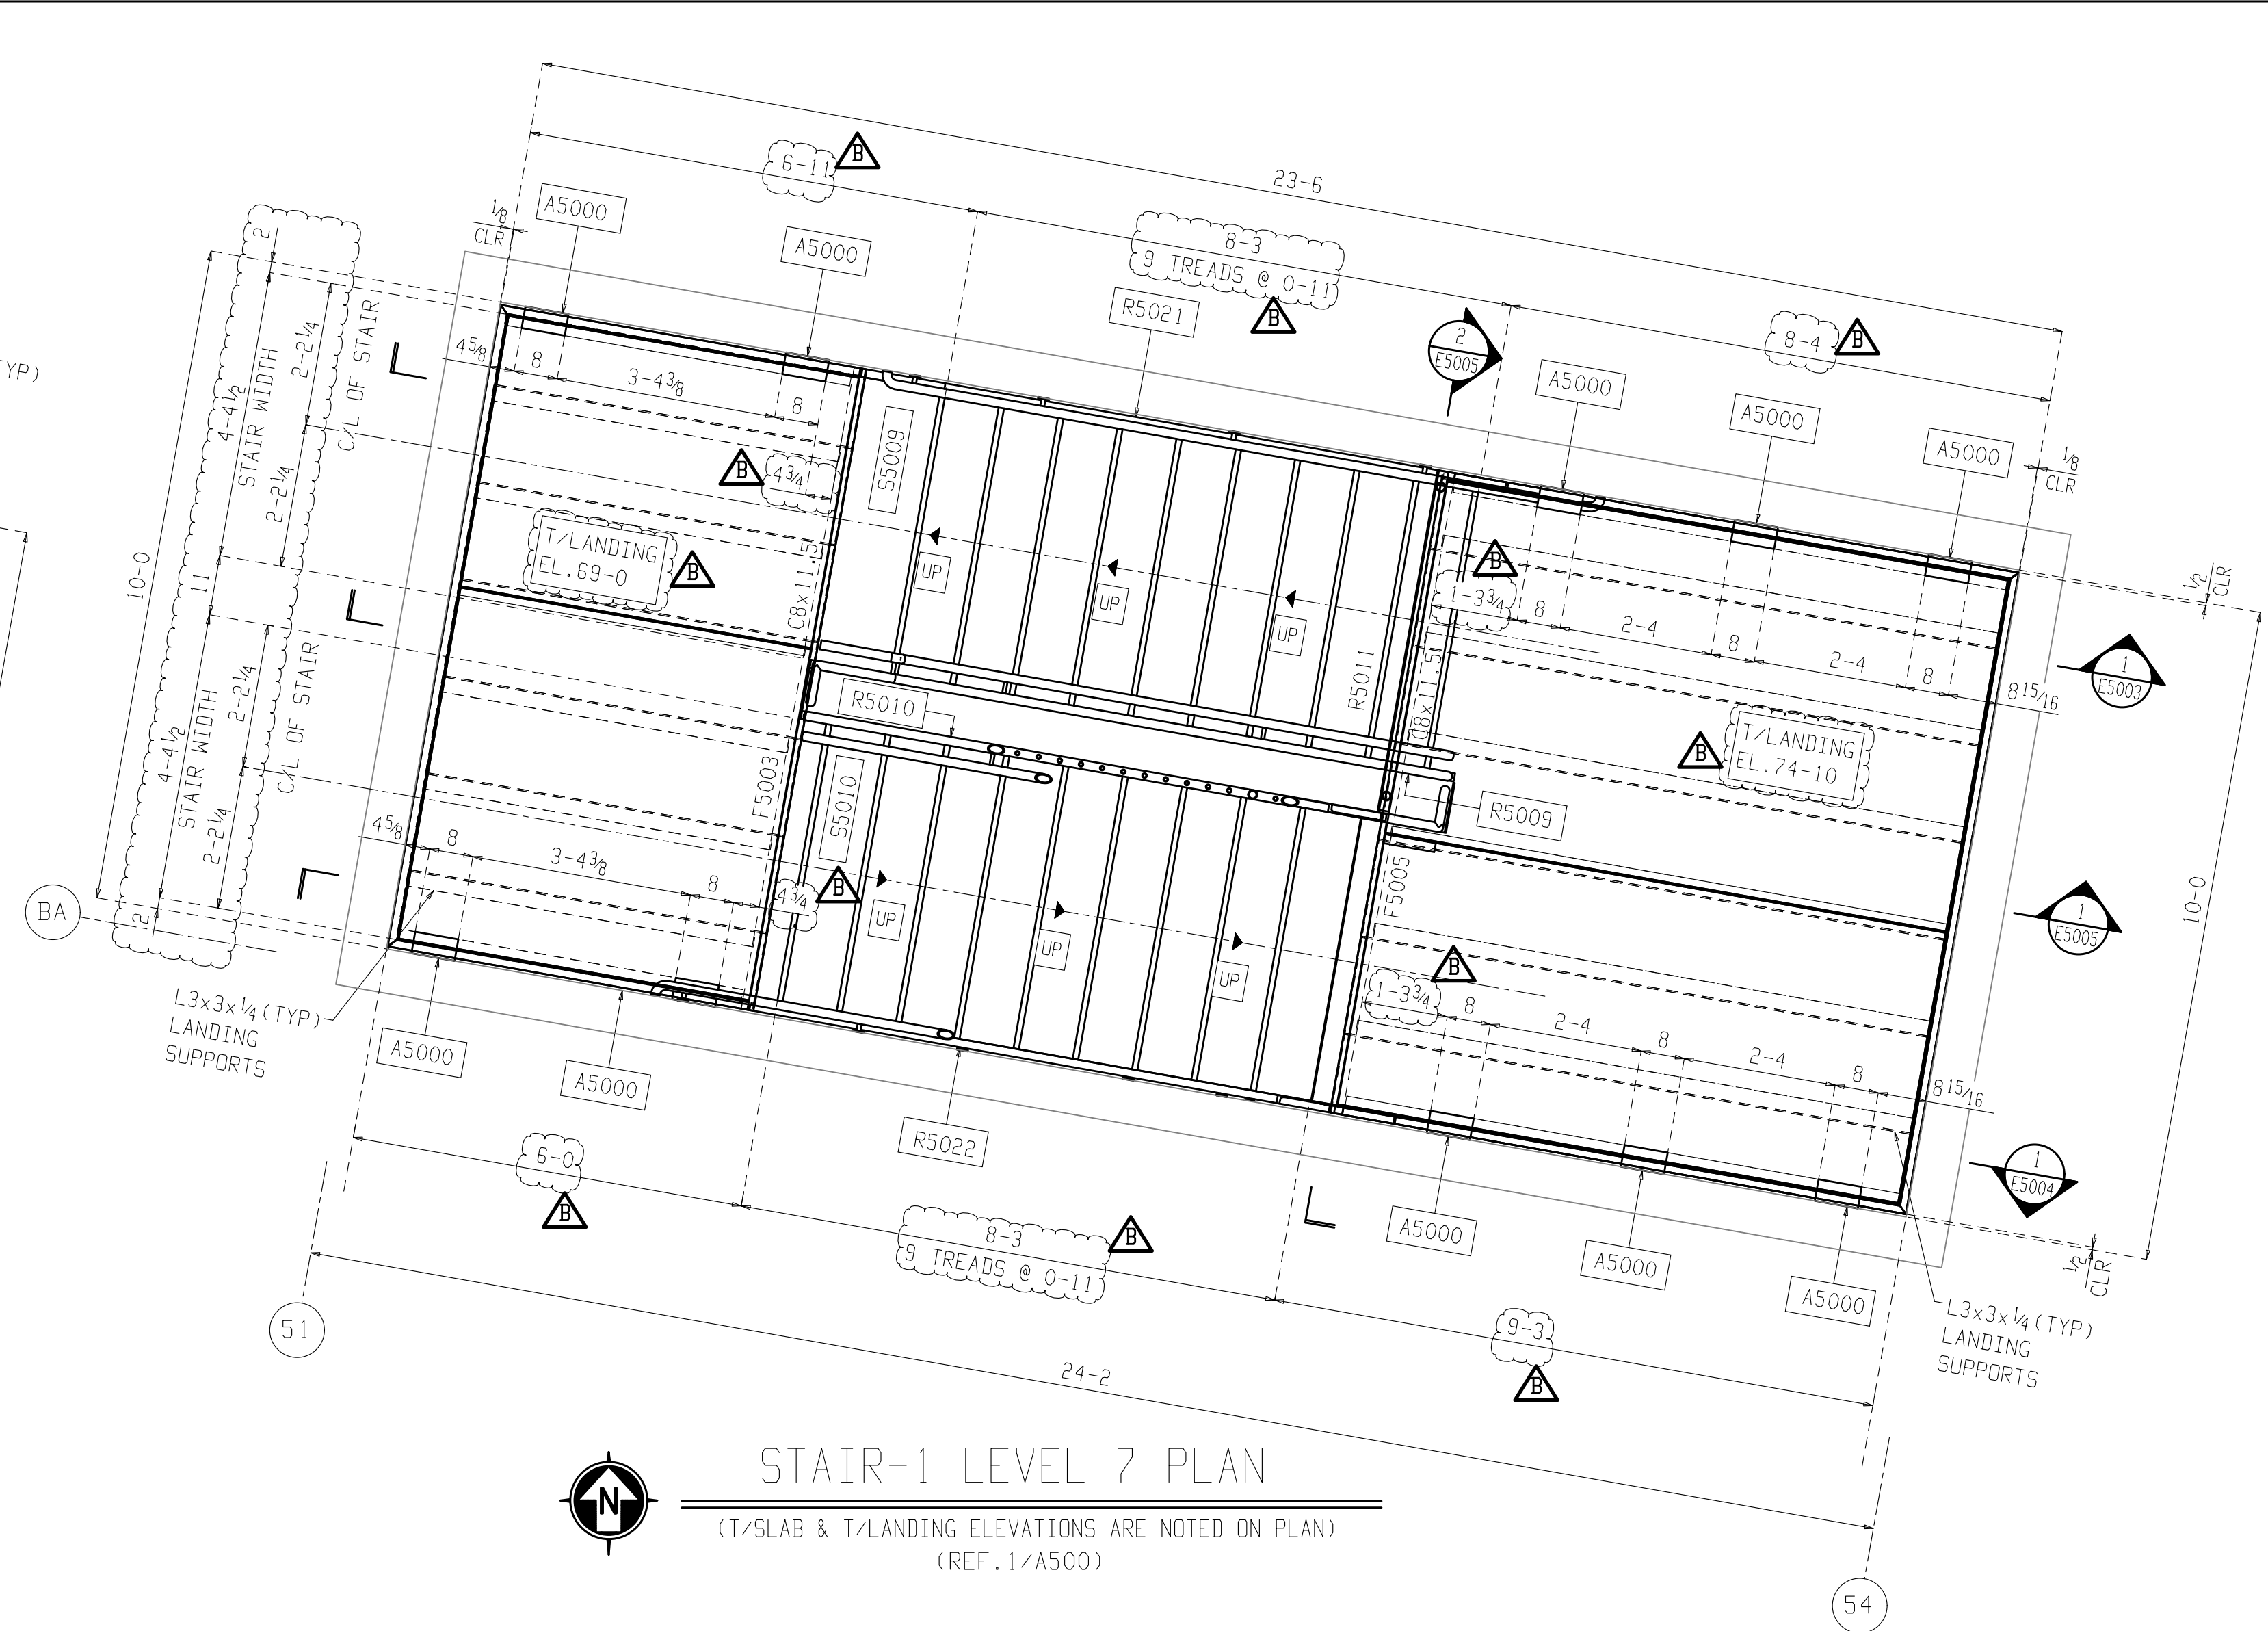

STAIR-1 LEVEL 7 PLAN
 (T/SLAB & T/LANDING ELEVATIONS ARE NOTED ON PLAN)
 (REF. 1/A500)

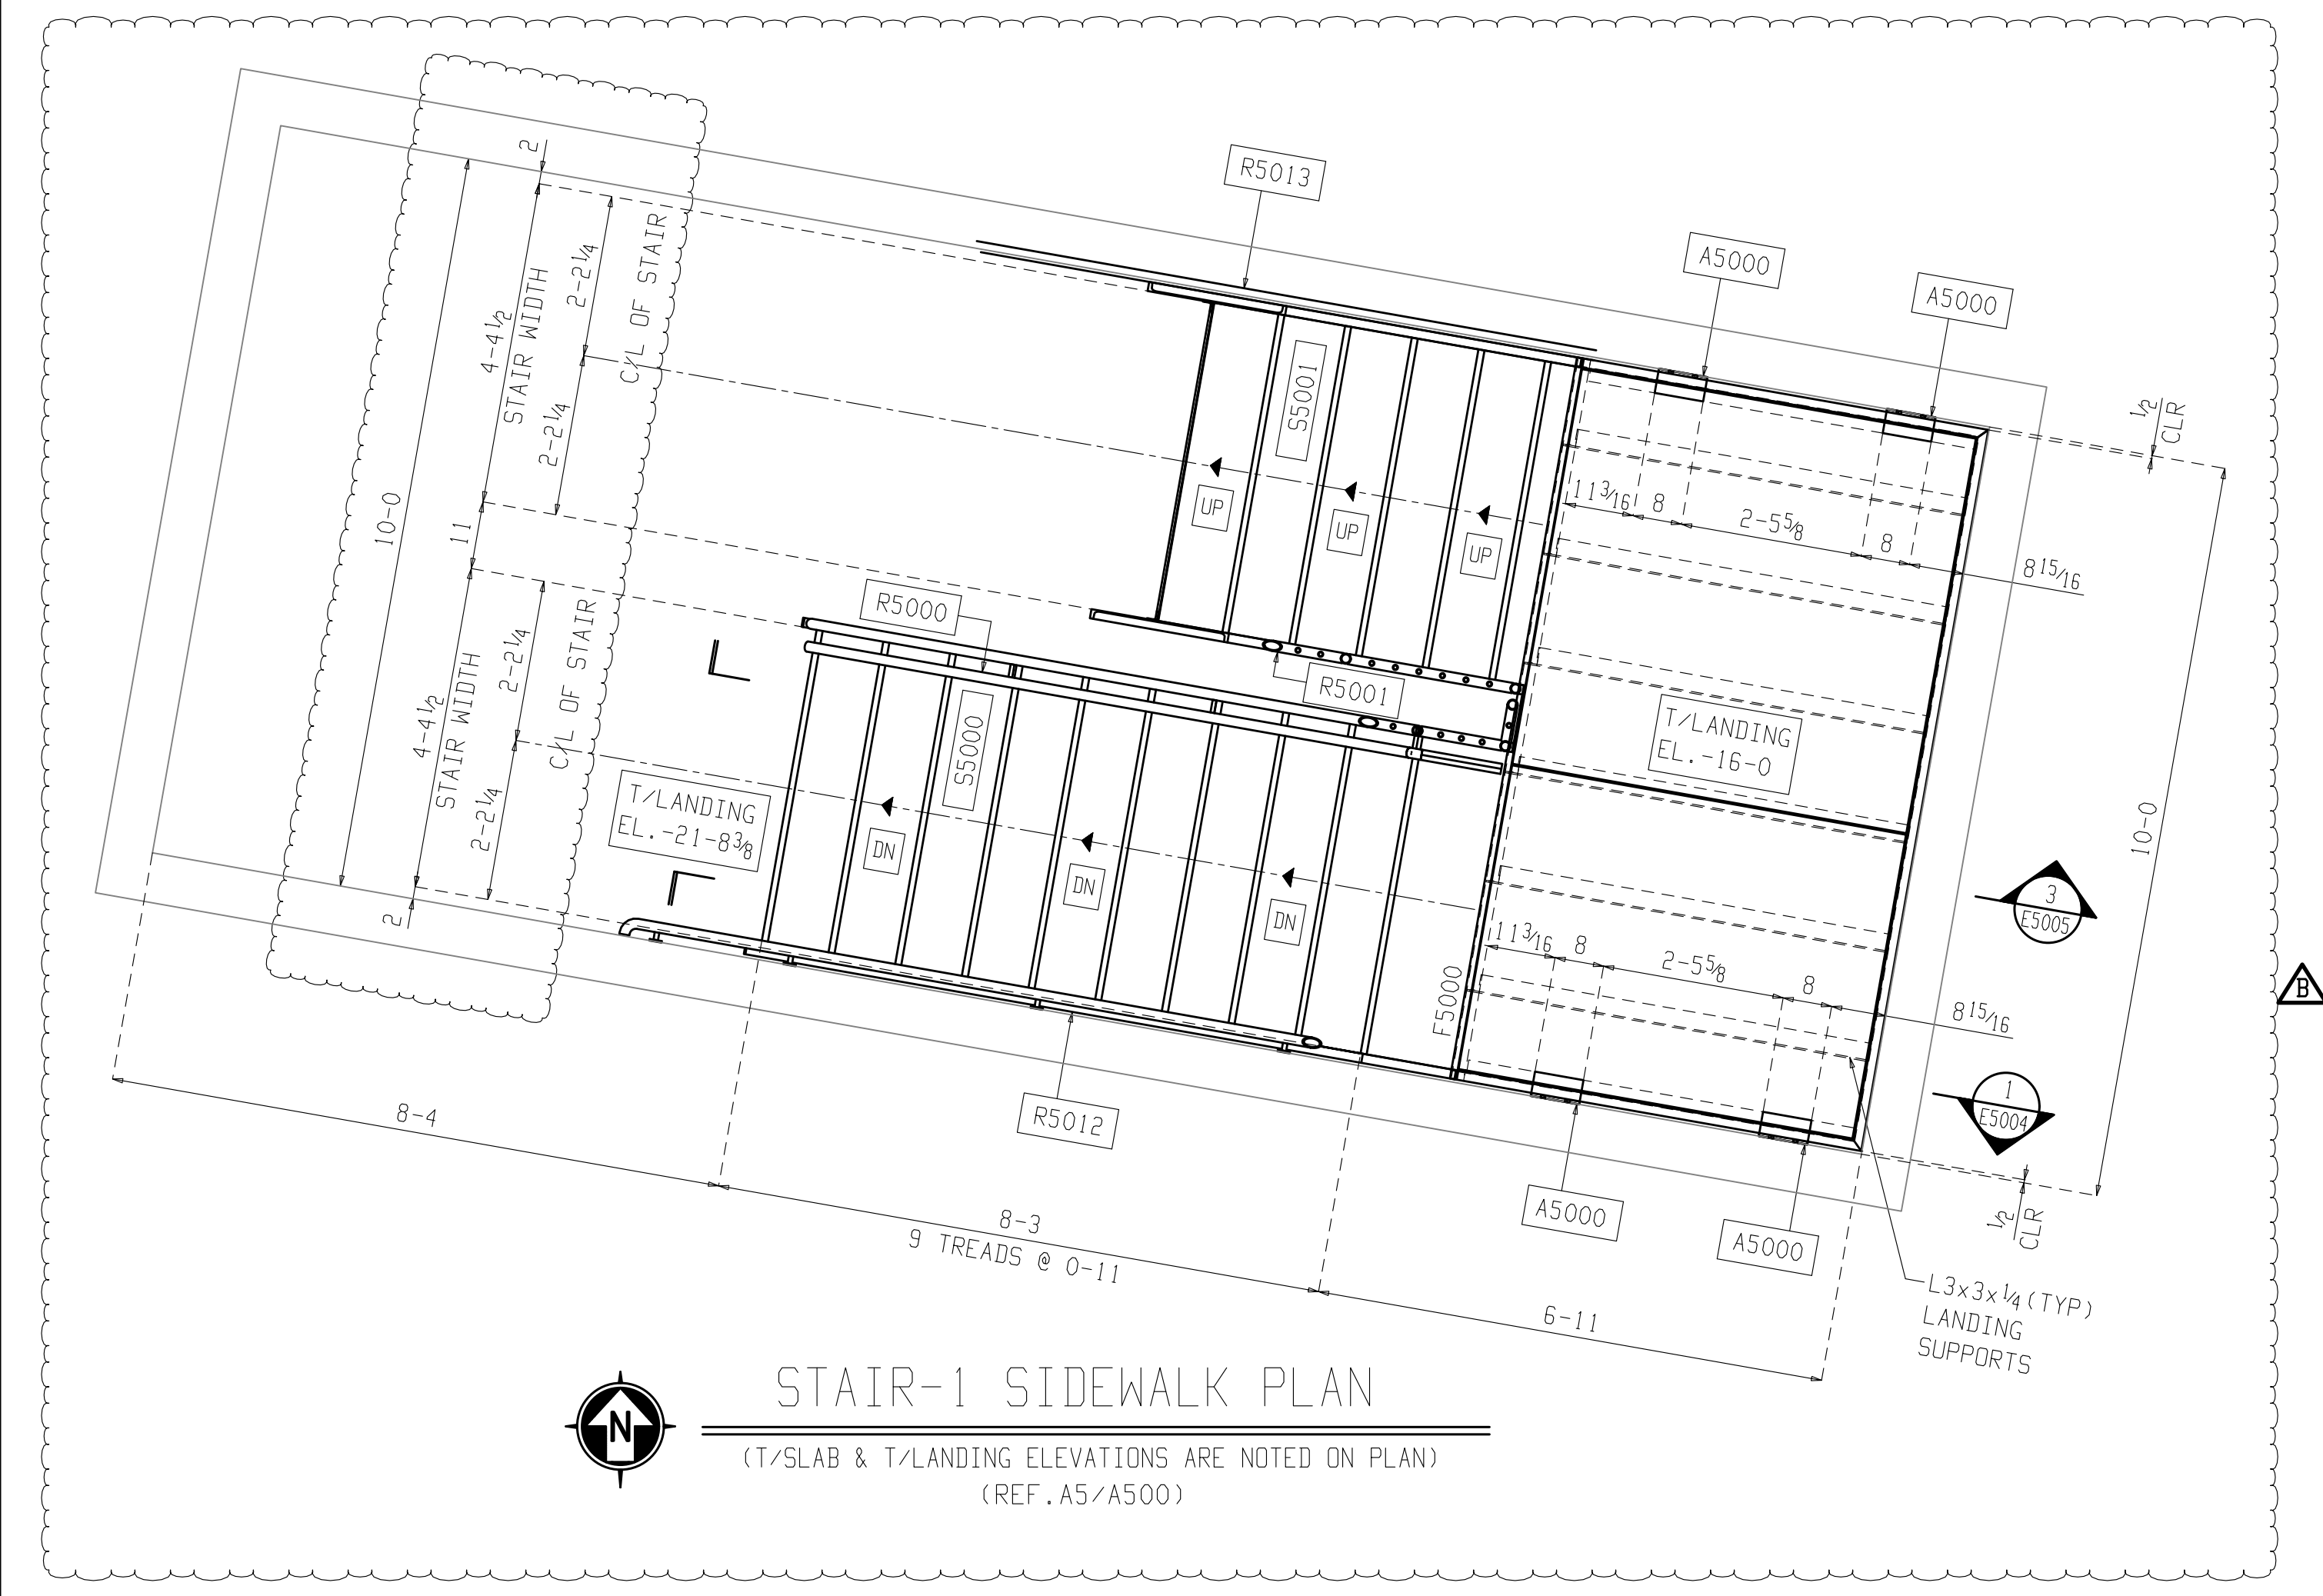

STAIR-1 SIDEWALK PLAN
 (T/SLAB & T/LANDING ELEVATIONS ARE NOTED ON PLAN)
 (REF. A5/A500)