




1 SECTION VIEW  
E8004 (REF. 1/A4.8)

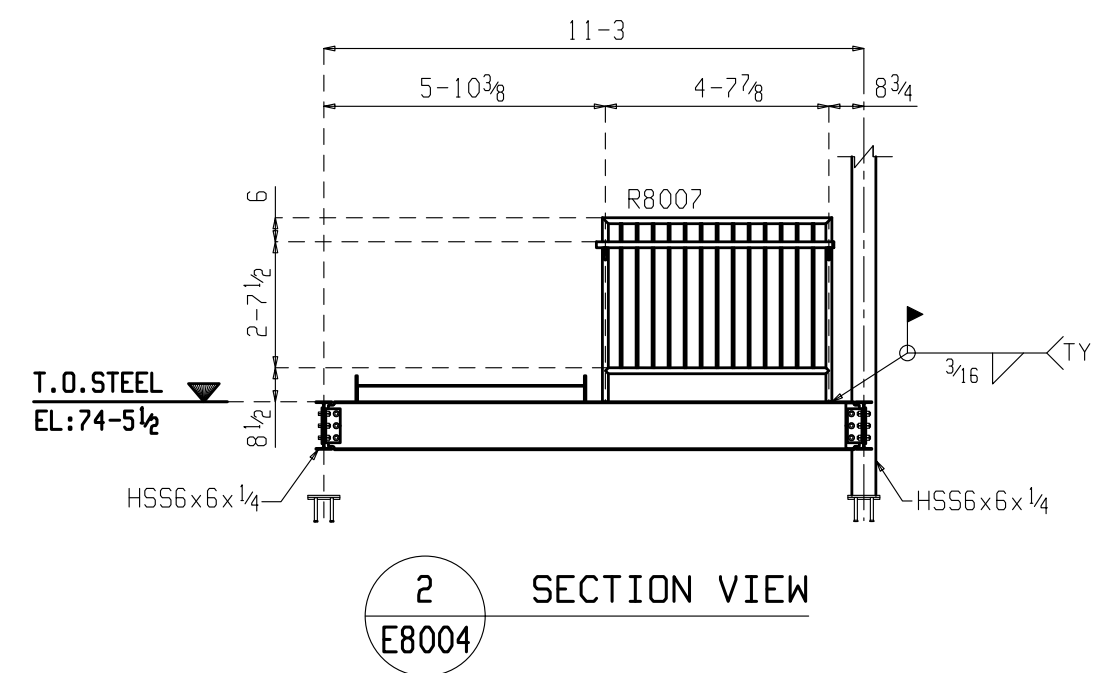


2 SECTION VIEW  
E8004

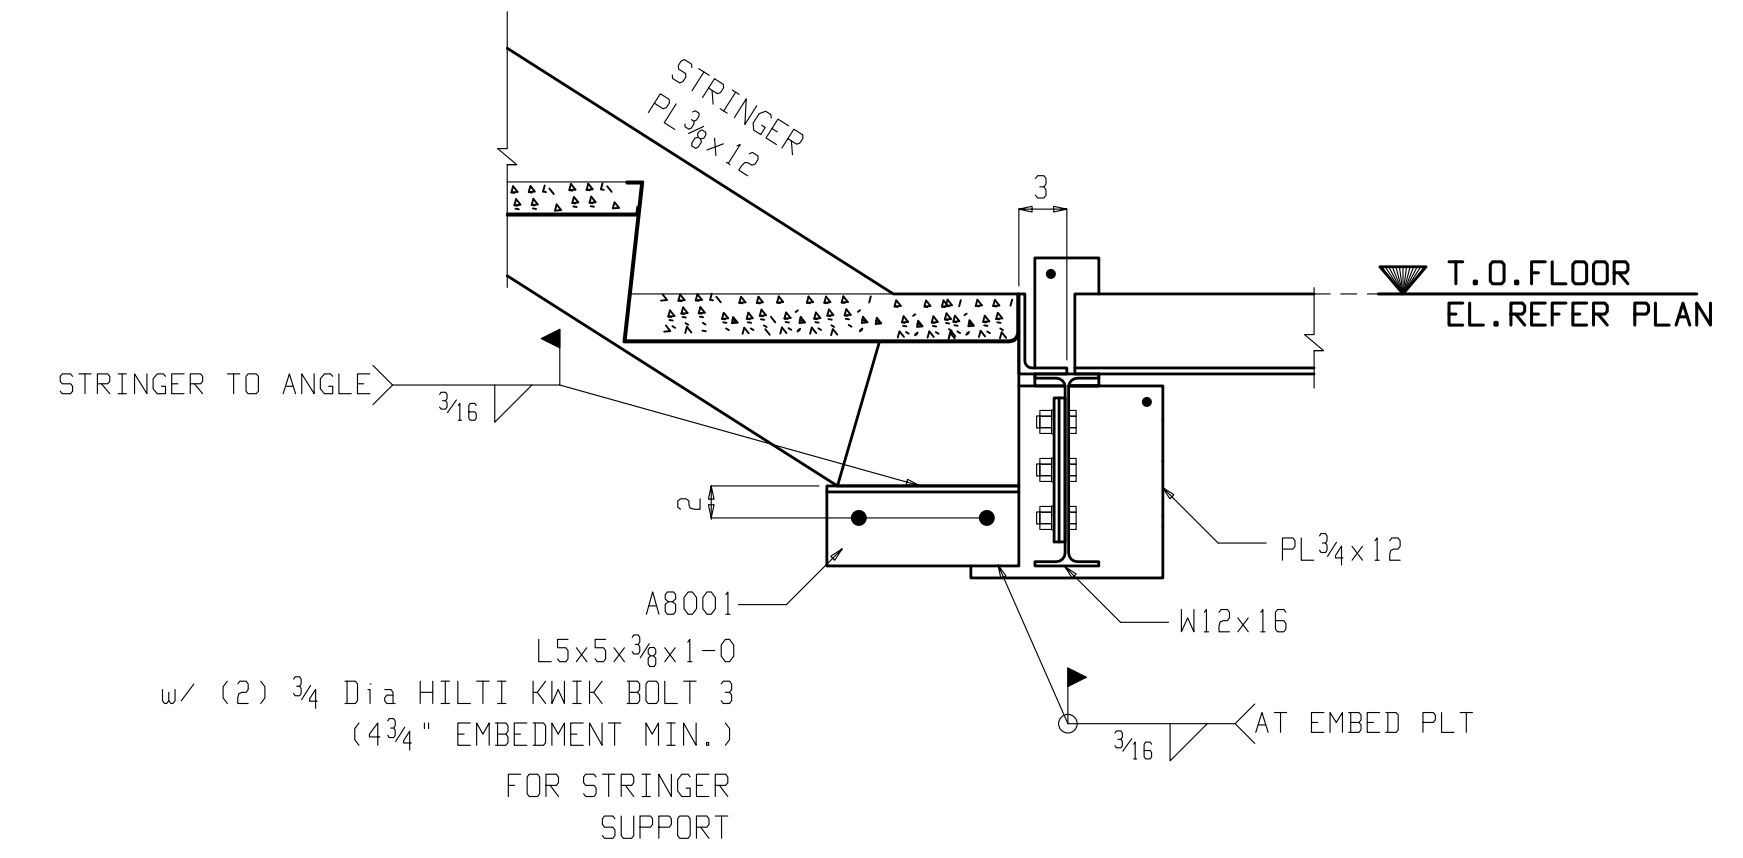


TYPICAL CONNECTION DETAIL - AA

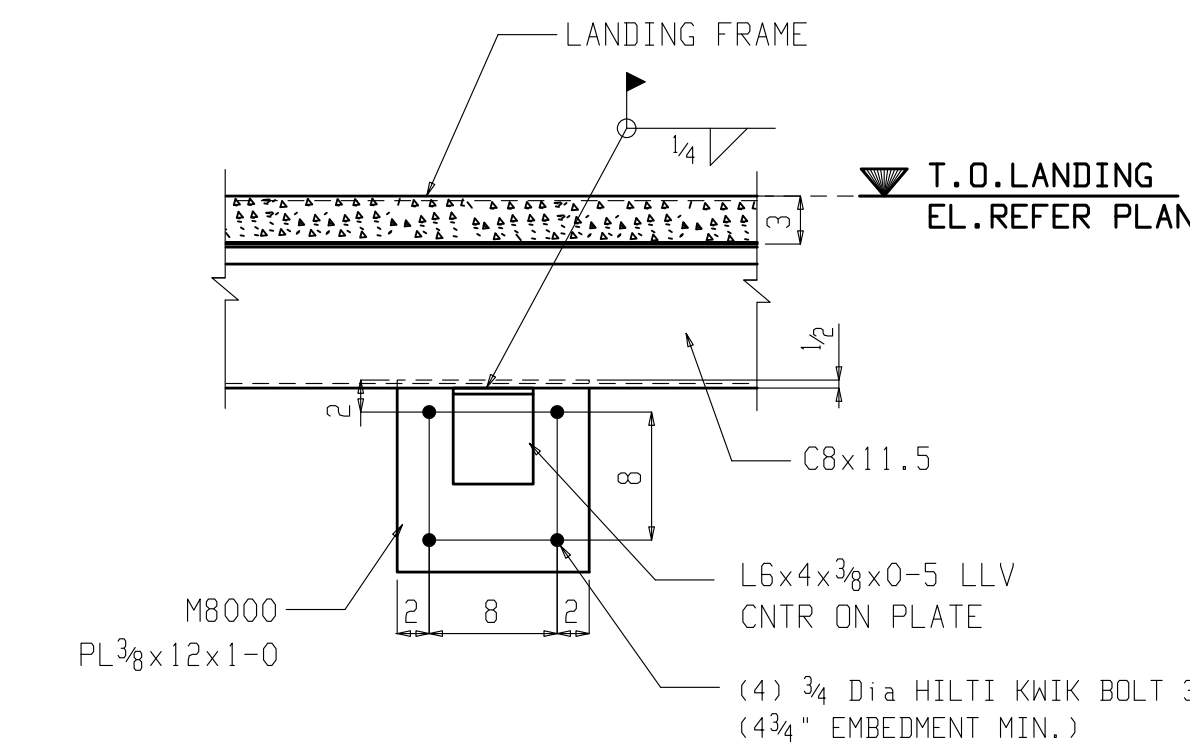

A DETAIL-A  
E8004

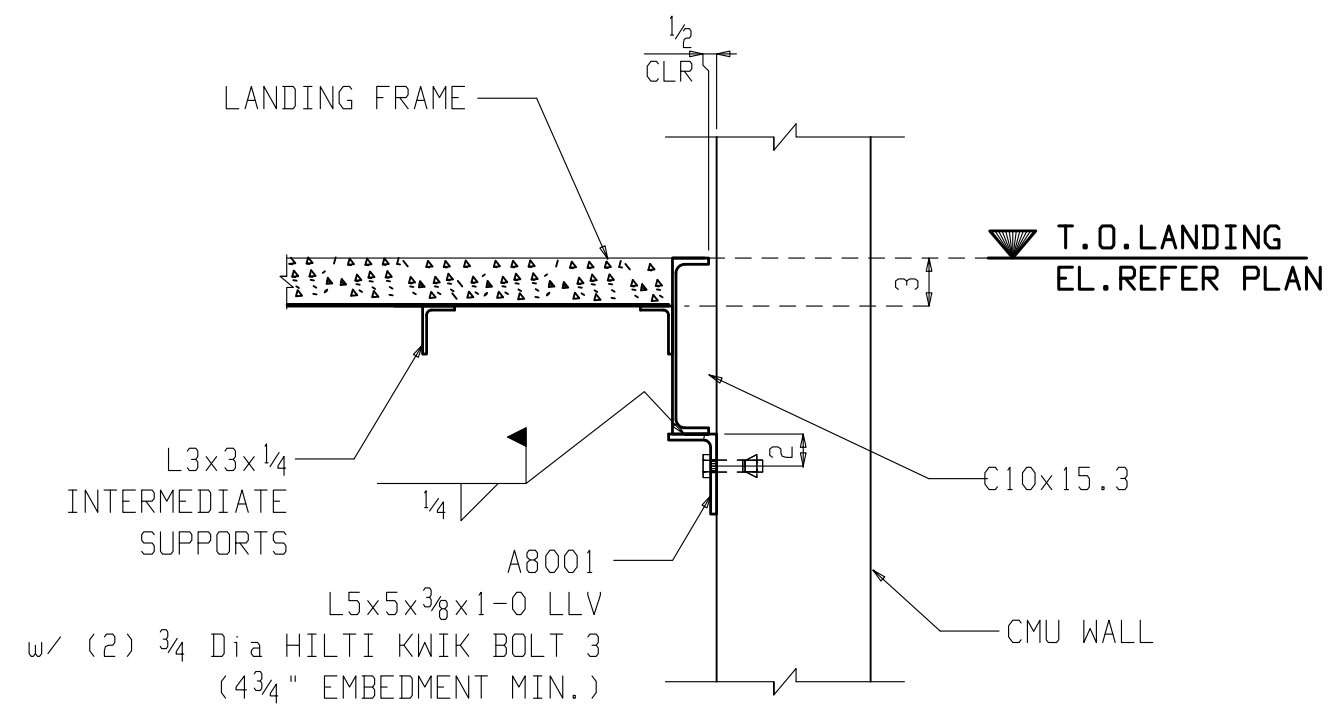


B DETAIL-B  
E8004

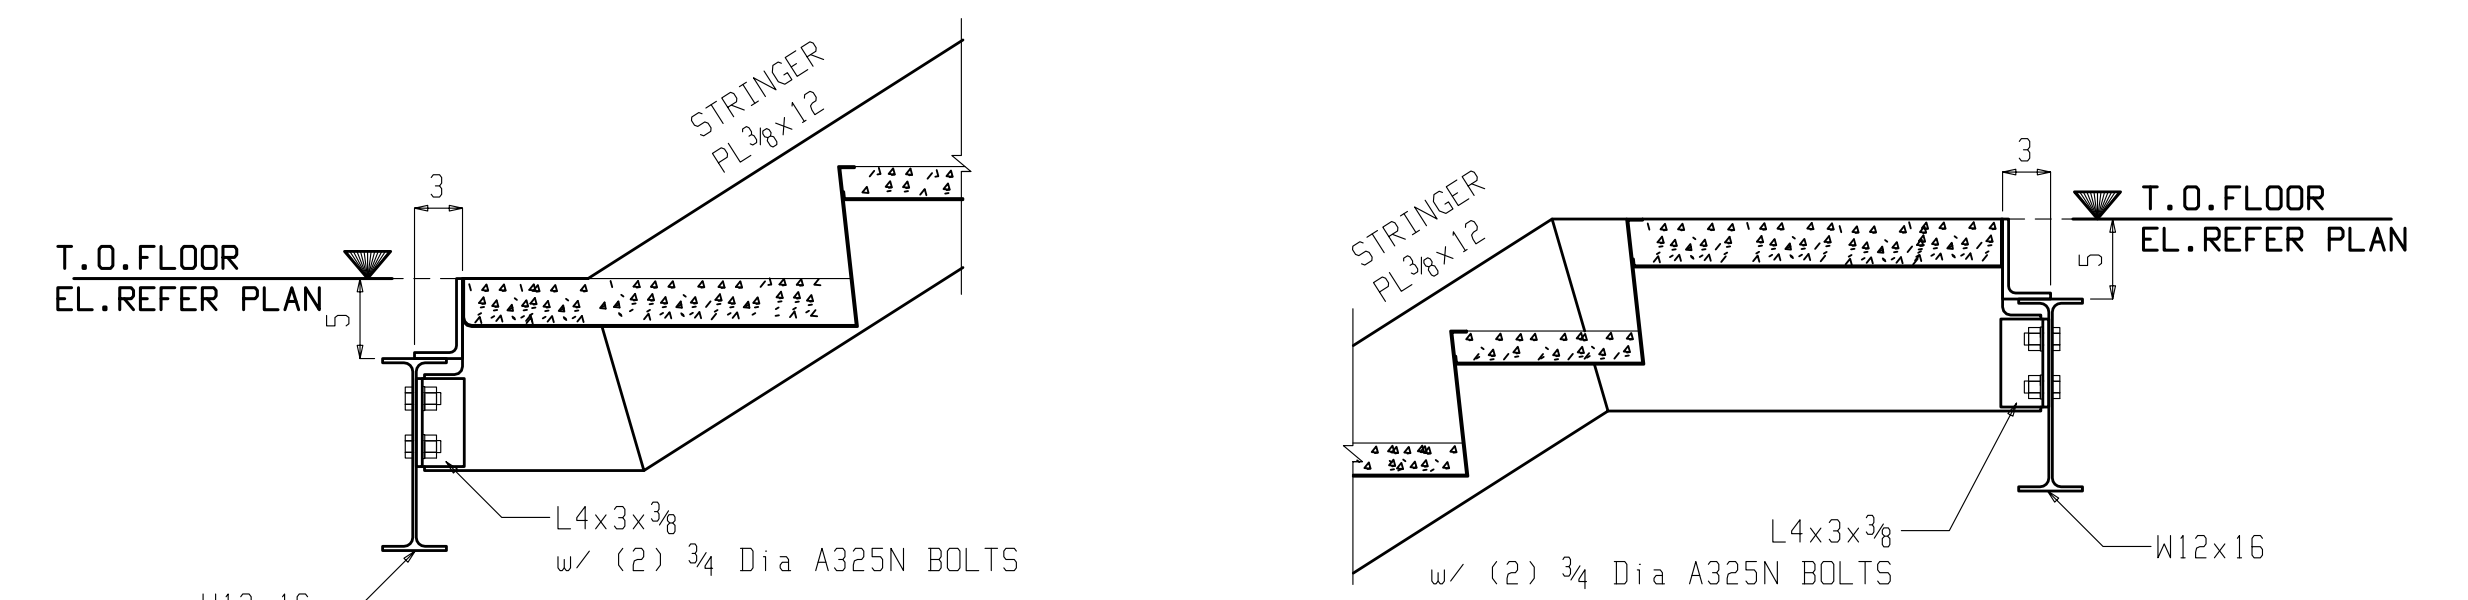

TYPICAL CONNECTION DETAIL - BB

TYPICAL CONNECTION DETAIL - CC

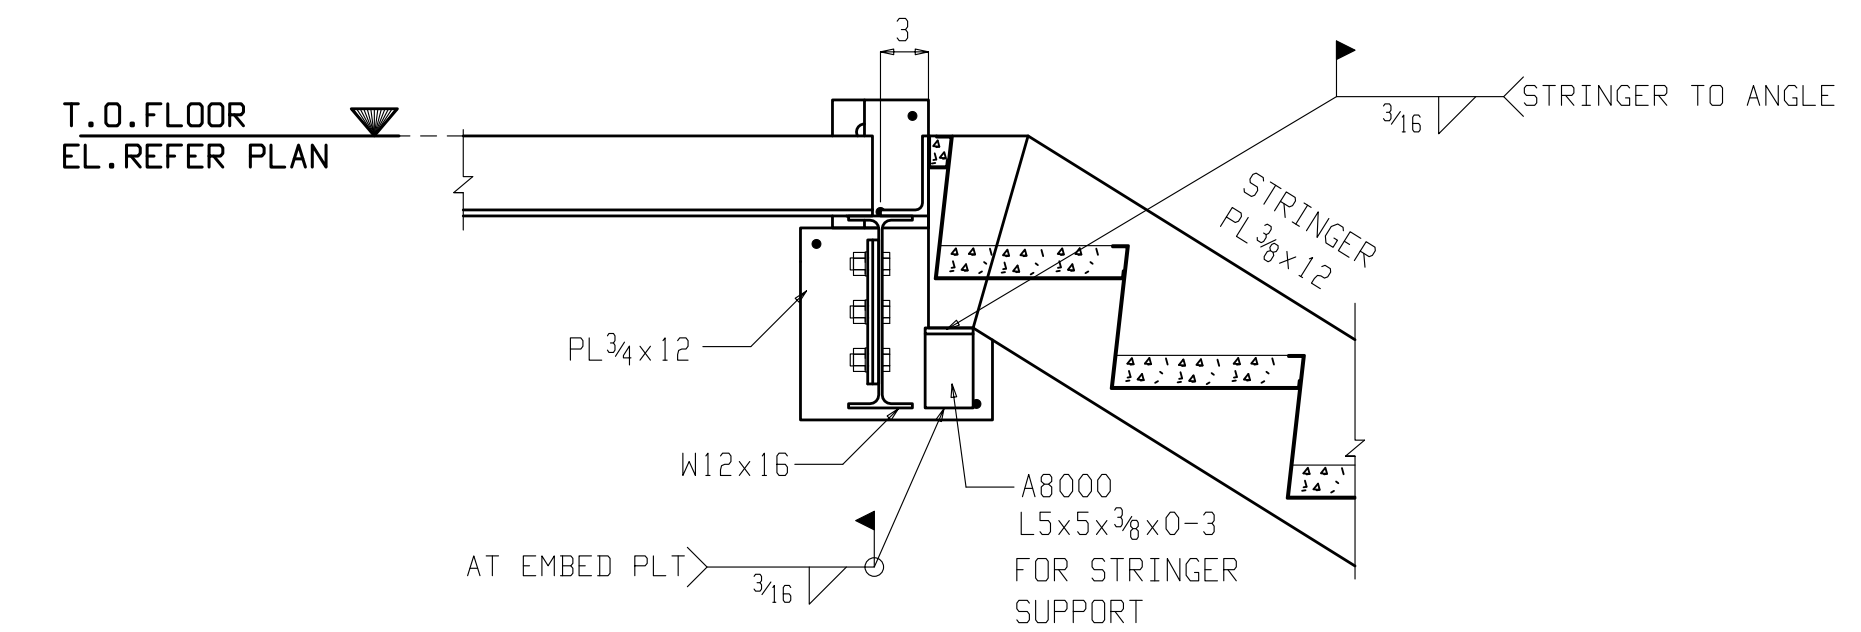

TYPICAL CONNECTION DETAIL - DD