
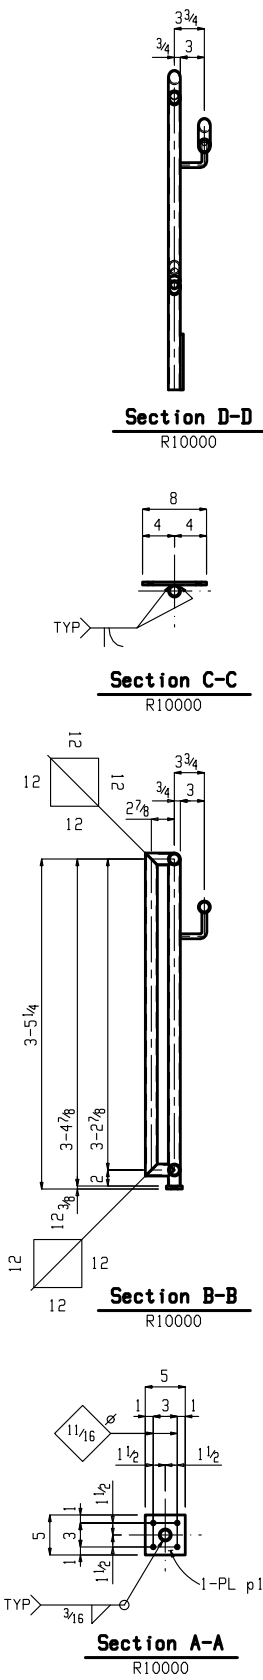


BILL OF MATERIAL

SEQ	QTY	ERECT MARK	QTY UNIT	SHAPE	LENGTH	ASSY MARK	REMARKS	STEEL GRADE	WEIGHT UNIT
10	ONE	R10000		HANDRAIL					155
	1		1	PIPE 1¼ SCH40	42 0	R10000	LIN FT	A53 GRB	95
	1		1	PIPE 1¼ SCH80	18 0	hss1685	LIN FT	A53 GRB	41
	1		1	RB½	83 0	rb71	LIN FT	A36	
	1		1	RB¾	0 5 11/16	rb39		A36	0
	3		3	RB¾	0 5 5/8	rb25		A36	0
	2		2	PL¾x7	0 8	p1305		A36	6
	2		2	PL¾x5	0 5	p1438		A36	3
				FIELD BOLTS					
	16		16	½ Dia HILTI KWIK	0 5		EMBED=3½		
				HUS-EZ ANCHORS					

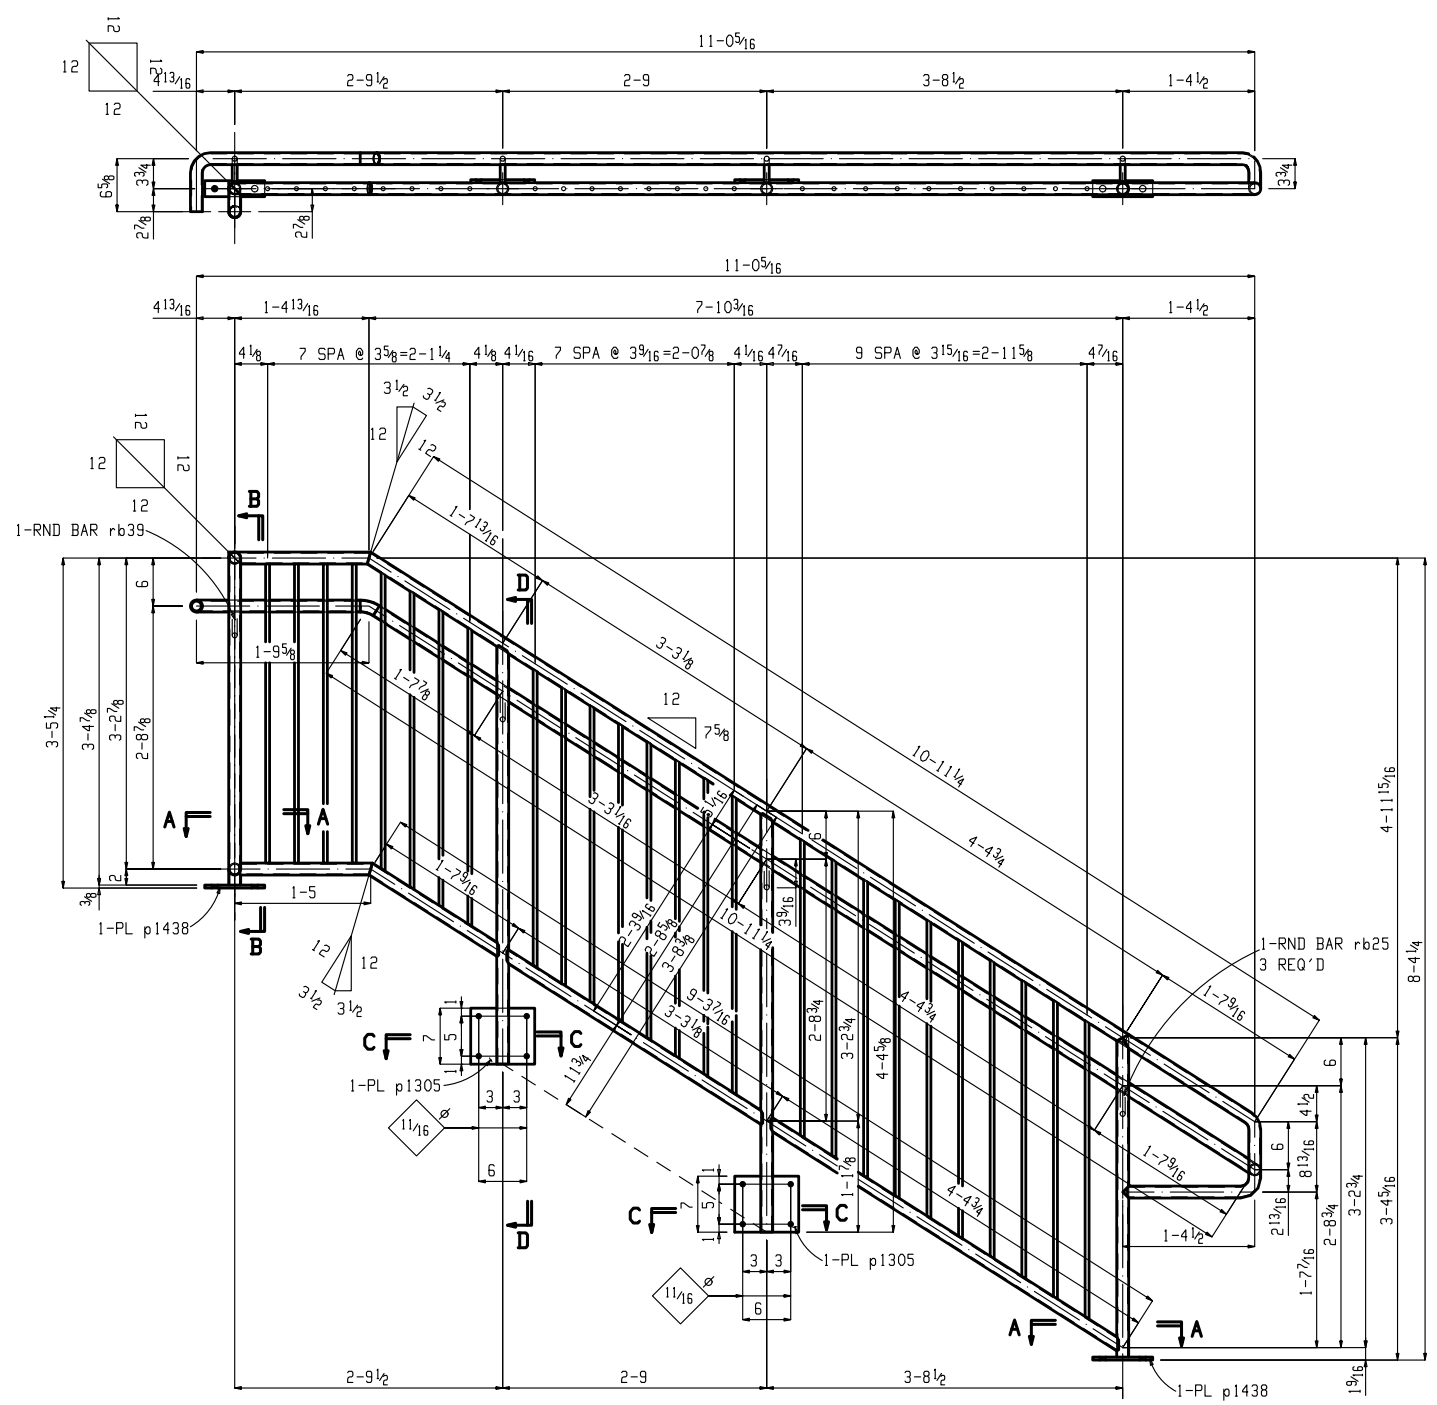

ONE HANDRAIL R10000

- PIPE 1¼ SCH40 (R10000) = 42-0 LIN.FT
- PIPE 1¼ SCH80 (hss1685) = 18-0 LIN.FT
- ½ ROUND PICKETS (rb71) = 83-0 LIN.FT

SHOP NOTE:
1. WELD PIPE WITH 3/16 FILLET CONT & GRIND UNLESS NOTED.