


BILL OF MATERIAL

SEQ	QTY	ERECT MARK	QTY UNIT	SHAPE	LENGTH	ASSY MARK	REMARKS	STEEL GRADE	WEIGHT UNIT
4	ONE	R4000		HANDRAIL					317
	1		1	HSS 1 1/2 x 1 1/2 x 1/8	20 4 15/16	R4000		A500B	45
	1		1	HSS 1 1/2 x 1 1/2 x 1/8	5 9/16	hss544		A500B	13
	3		3	HSS 1 1/2 x 1 1/2 x 1/8	4 9/16	hss547		A500B	10
	1		1	HSS 1 1/2 x 1 1/2 x 1/8	3 3/4	hss188		A500B	7
	1		1	HSS 1 1/2 x 1 1/2 x 1/8	3 3/16	hss577		A500B	7
	3		3	HSS 1 1/2 x 1 1/2 x 1/8	3 2 1/4	hss578		A500B	7
	1		1	PIPE 1 1/4 SCH40	27 0	pp45	LIN FT	A500B	73
	5		5	RB 5/8	0 4 5/8	rb23		A36	0
	1		1	PL 1/4 x 1 3/16	0 1 1/2	p278		A36	0
	50		50	SB 1/2	2 9 1/2	sb14		A36	2

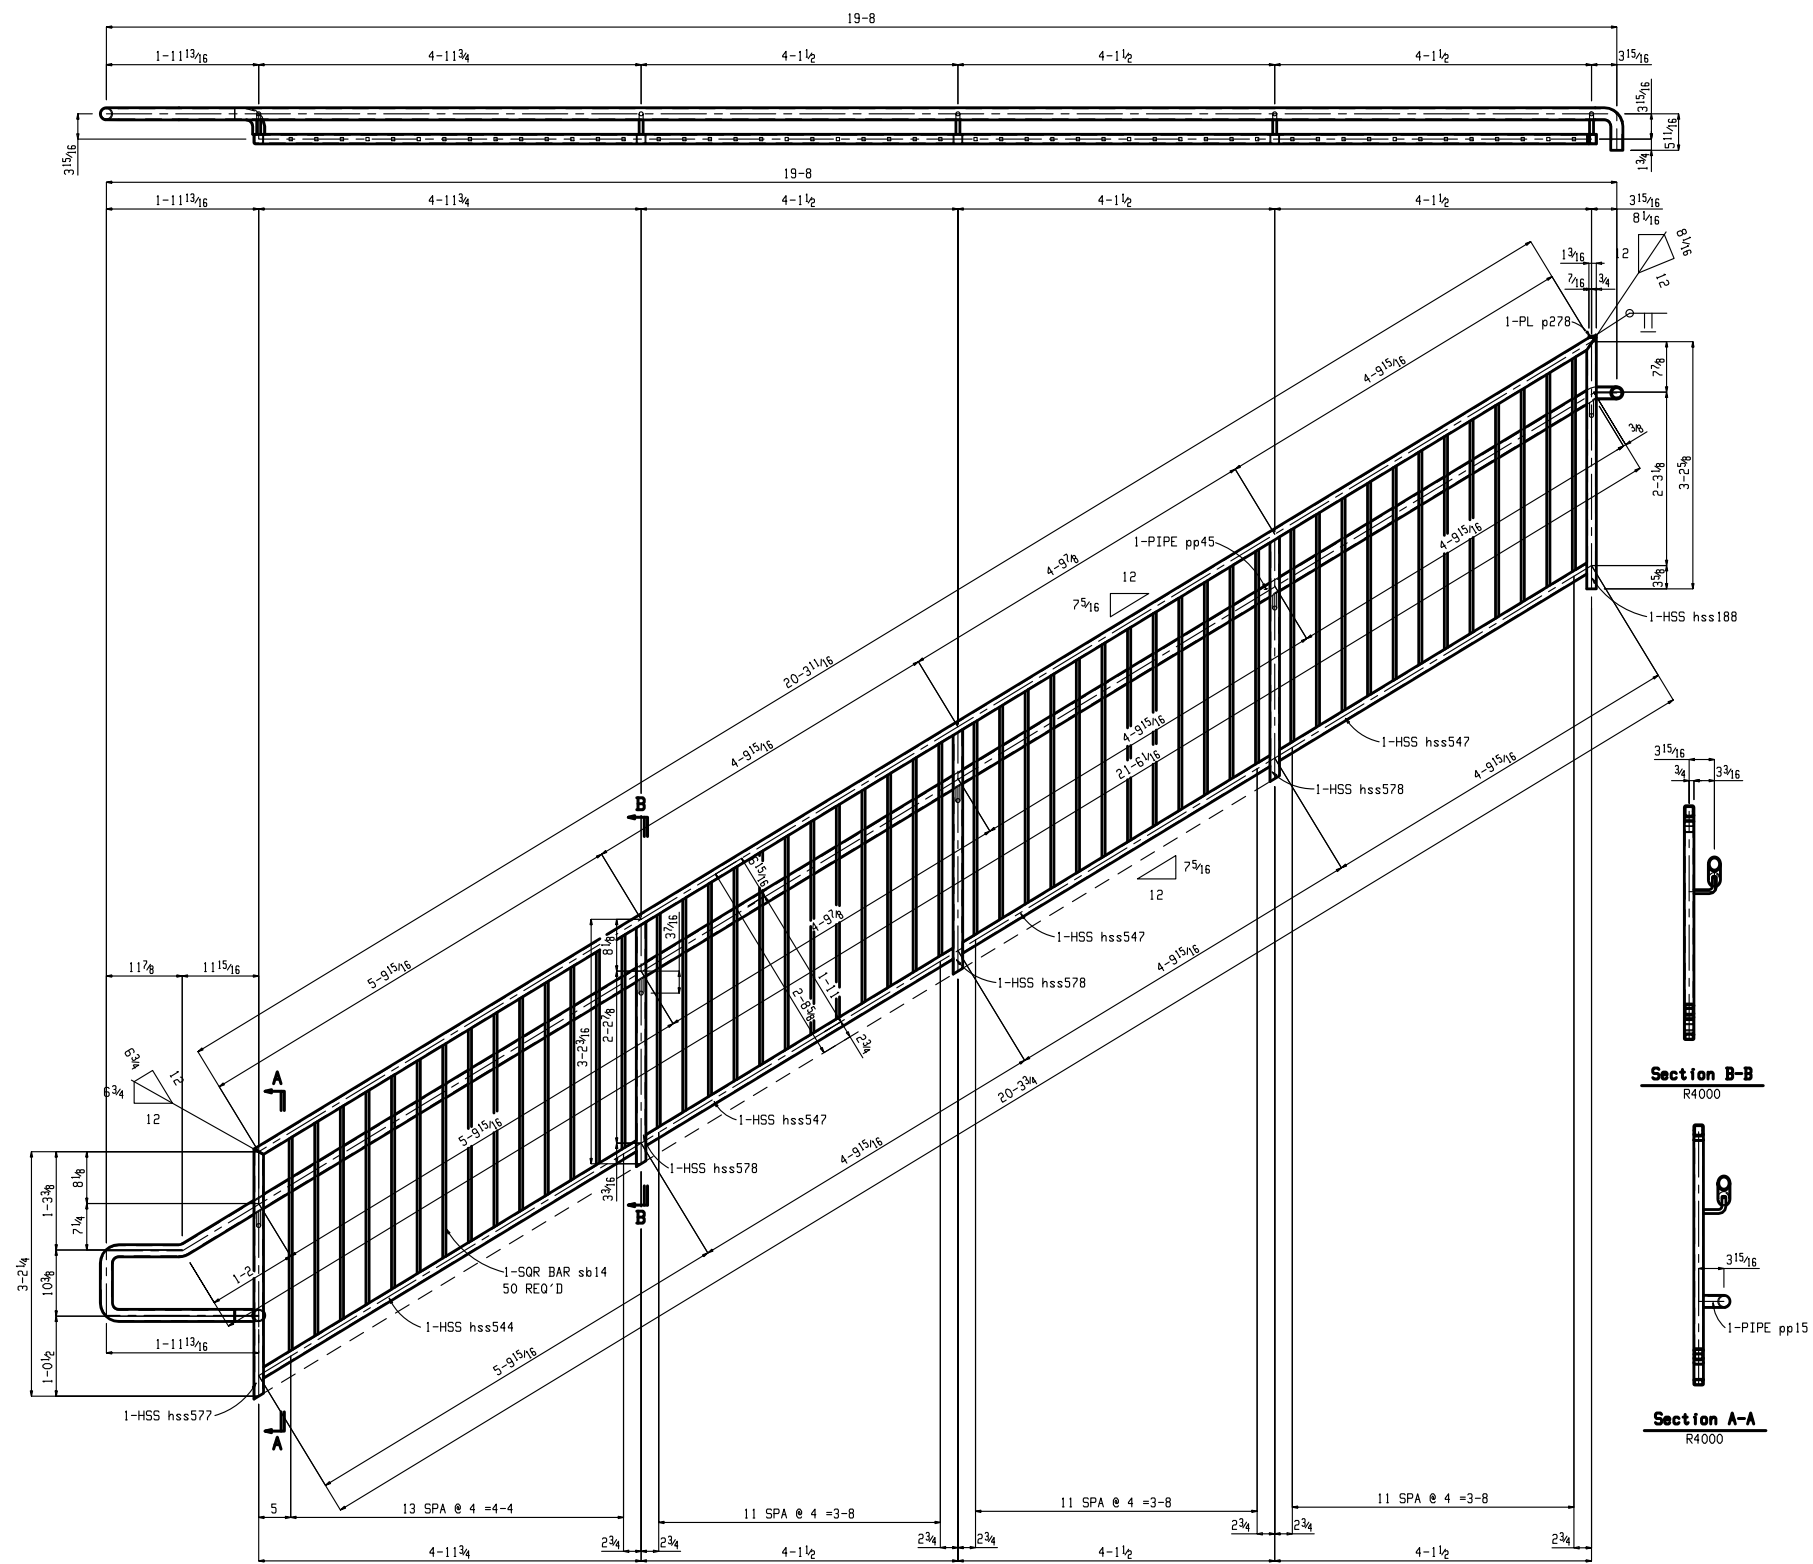

ONE HANDRAIL R4000