


STAIR GROUND FLOOR PLAN
REF DWG: 1 / TT100

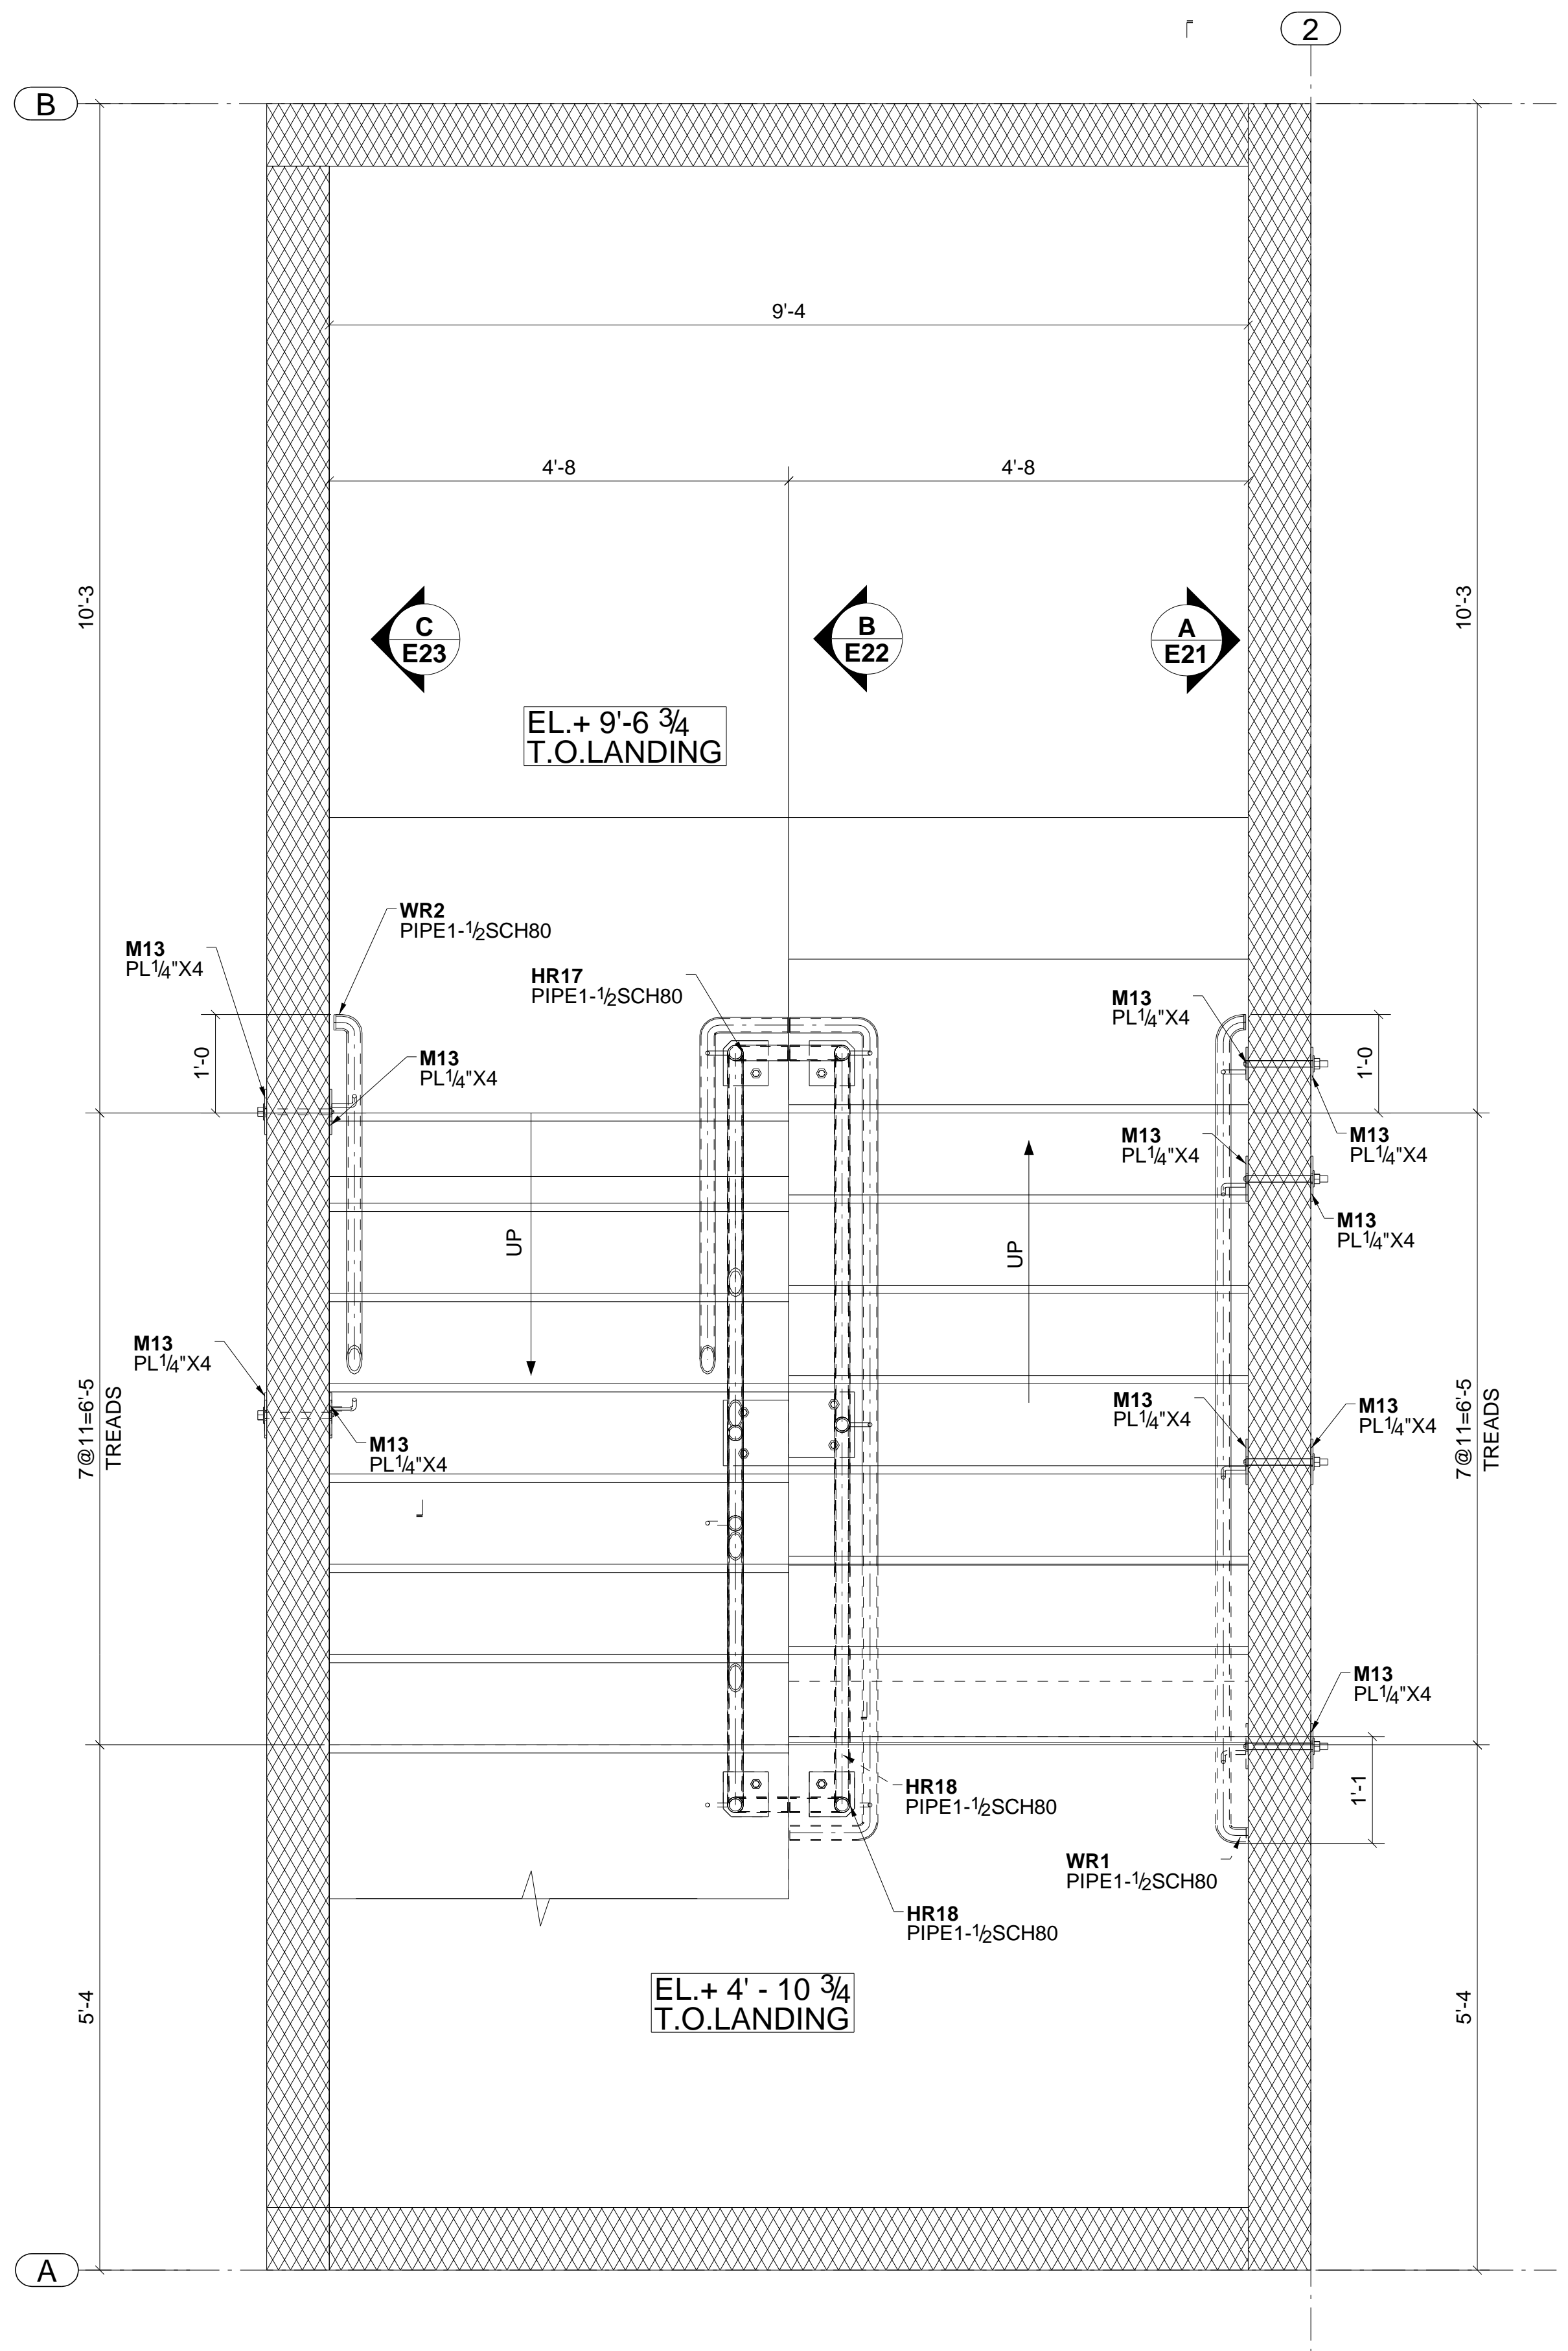

STAIR FIRST FLOOR PLAN
REF DWG: 2 / TT100

SHOP NOTE:
1. VENT HOLES AS REQUIRED.
2. AFTER GALVANIZING PLUG VENT HOLES.

NOTE:
ALL RAILINGS ARE GALVANIZED.