


STAIR SECOND FLOOR PLAN
REF DWG: 1 / TT101

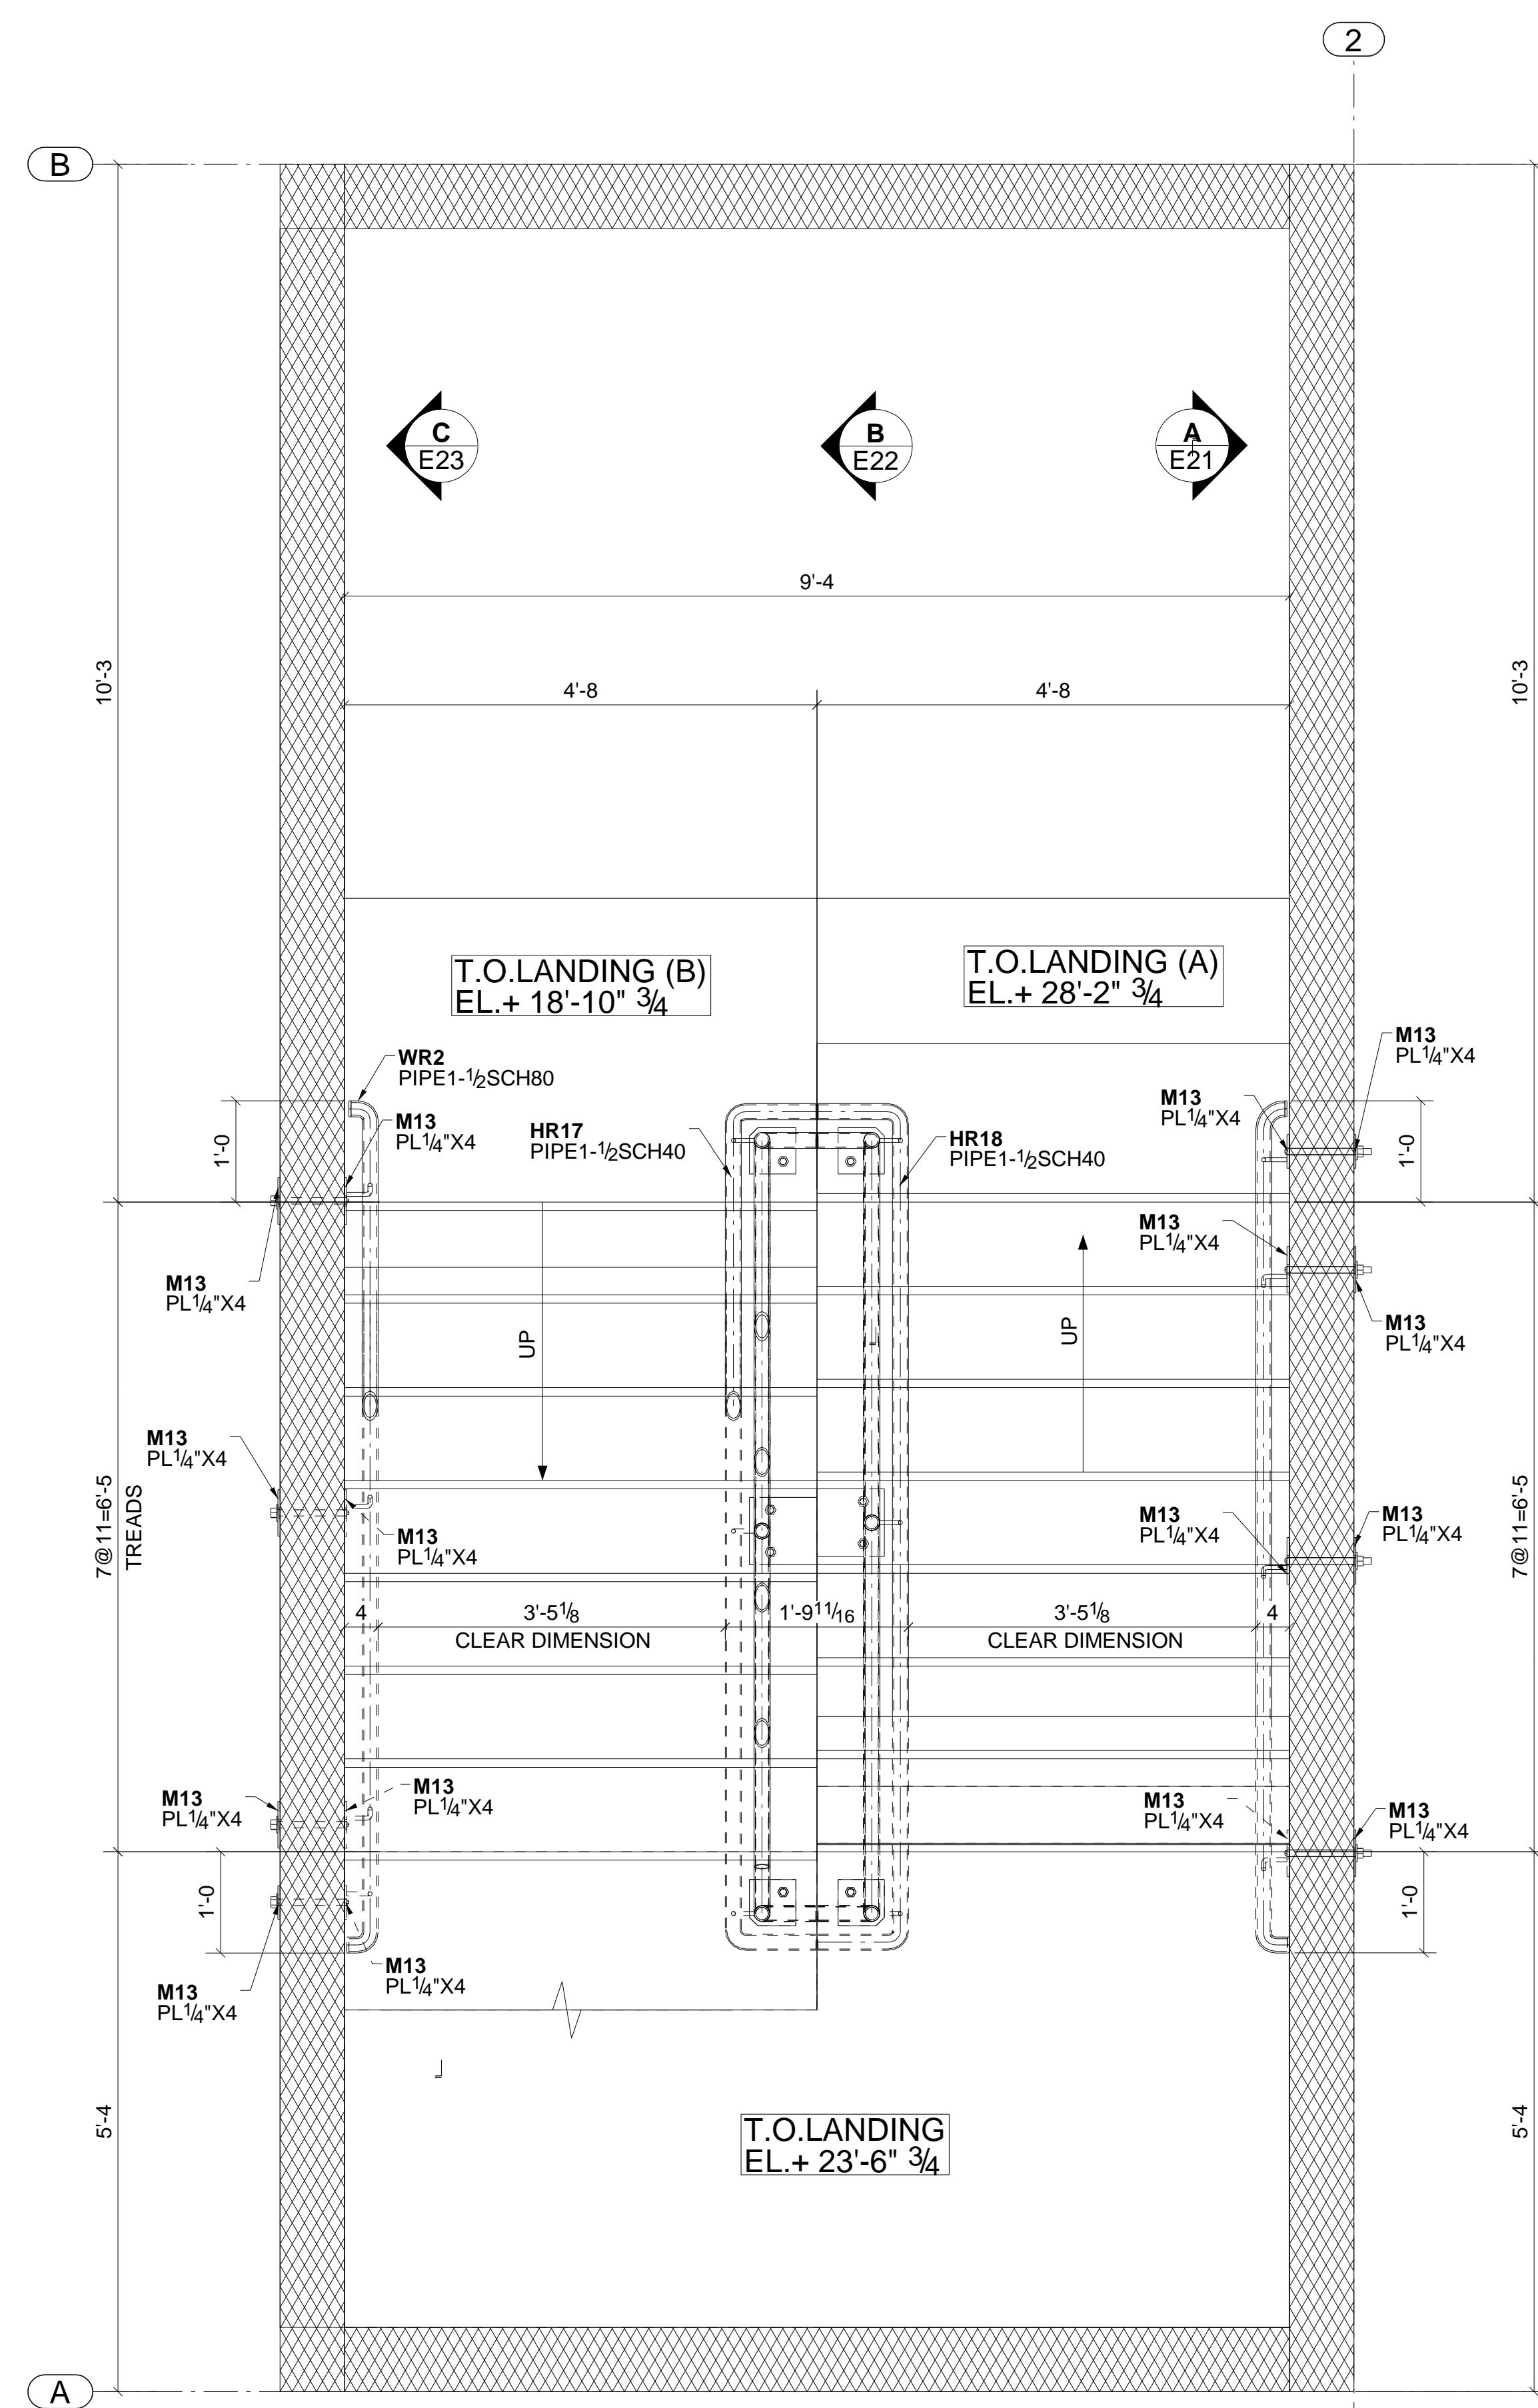

STAIR THIRD FLOOR PLAN
REF DWG: 2 / TT101

LEGEND:
A - ABOVE
B - BELOW

NOTE:
ALL RAILINGS ARE GALVANIZED.